

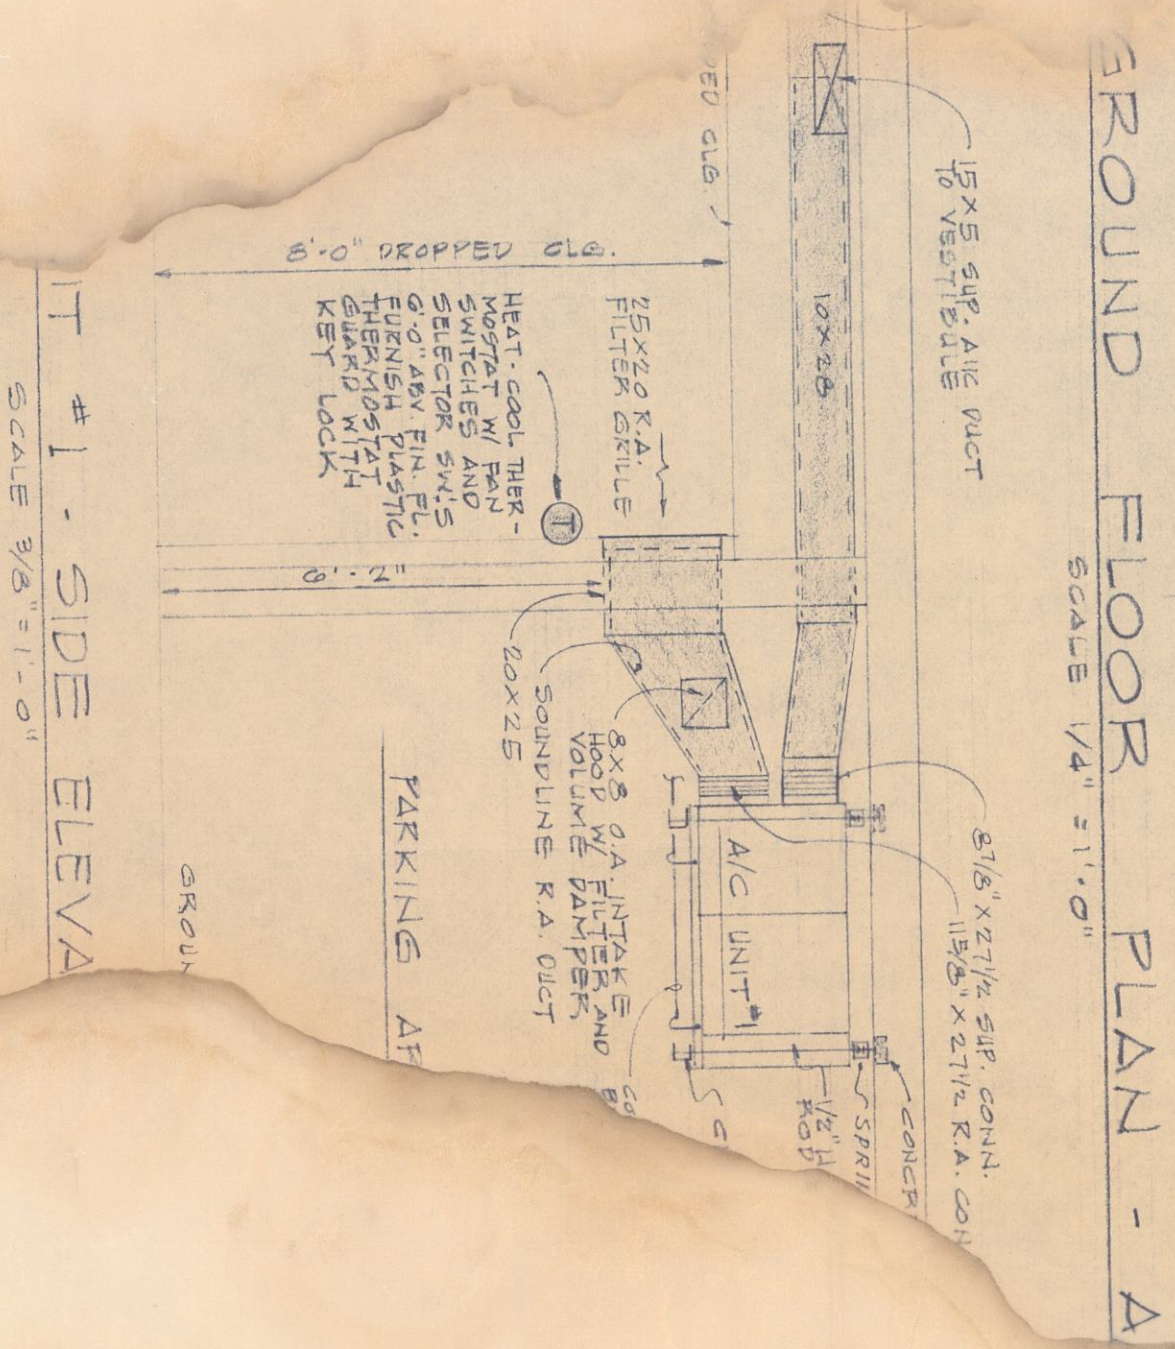
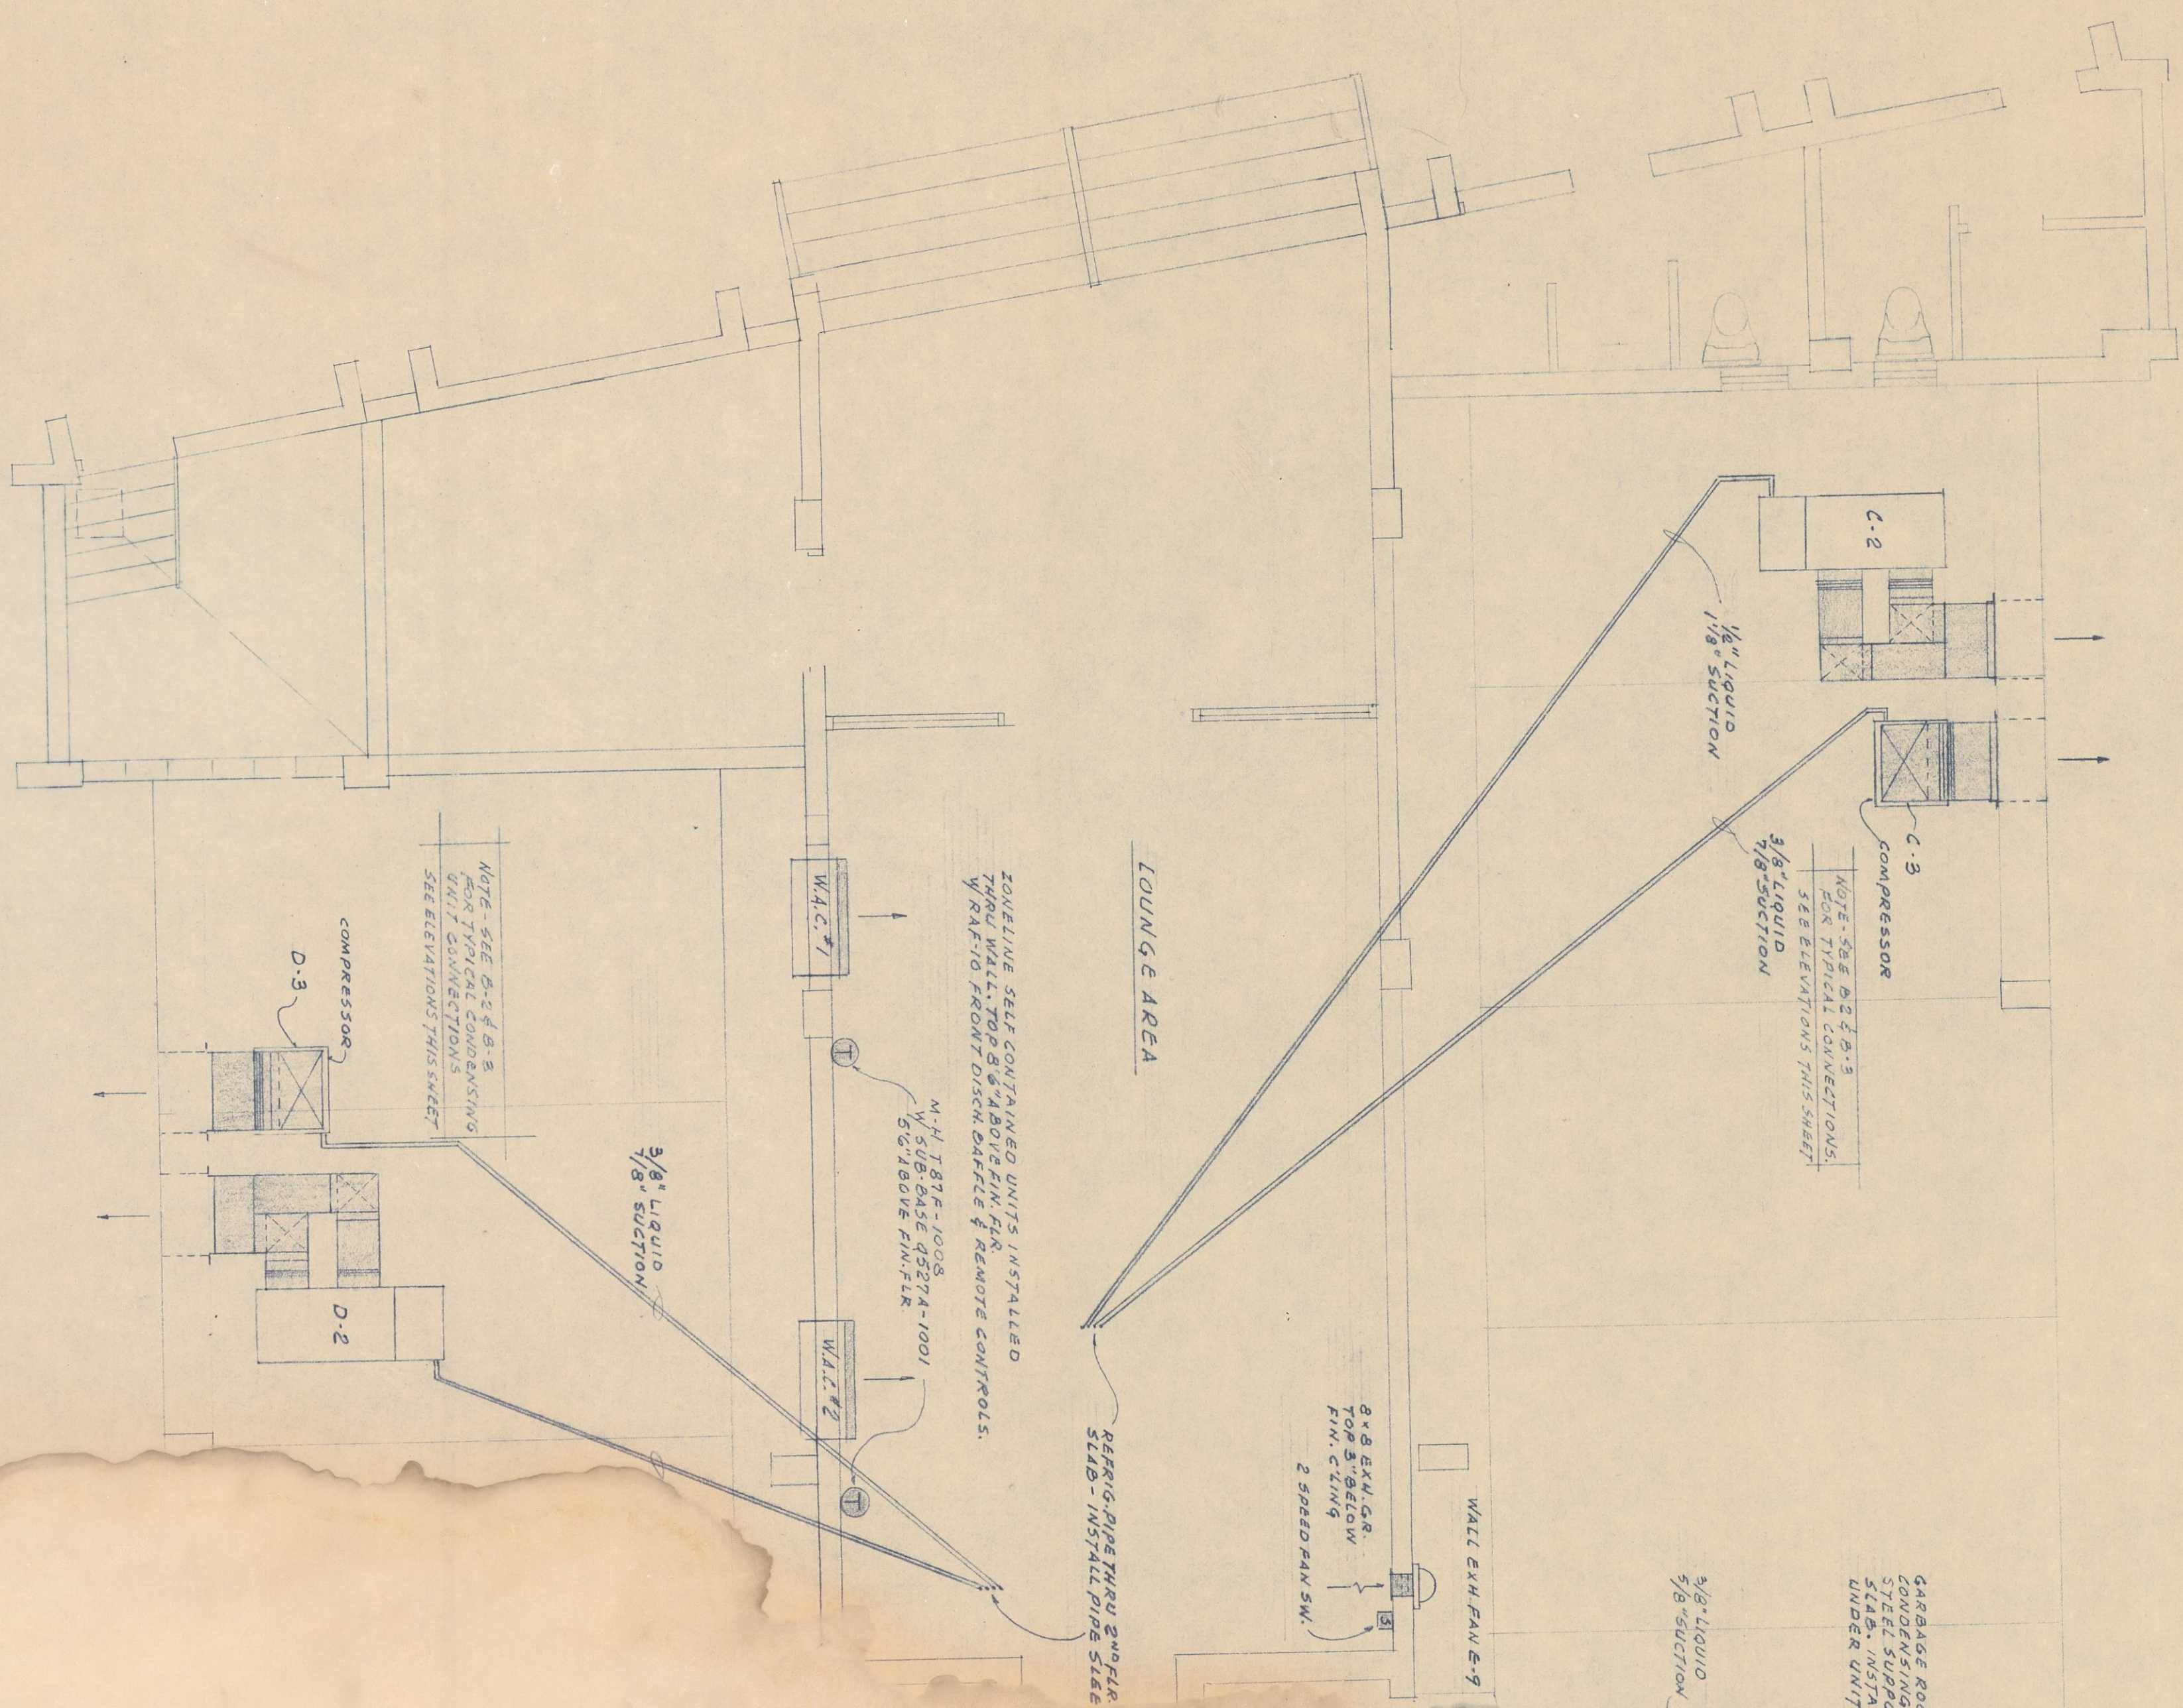


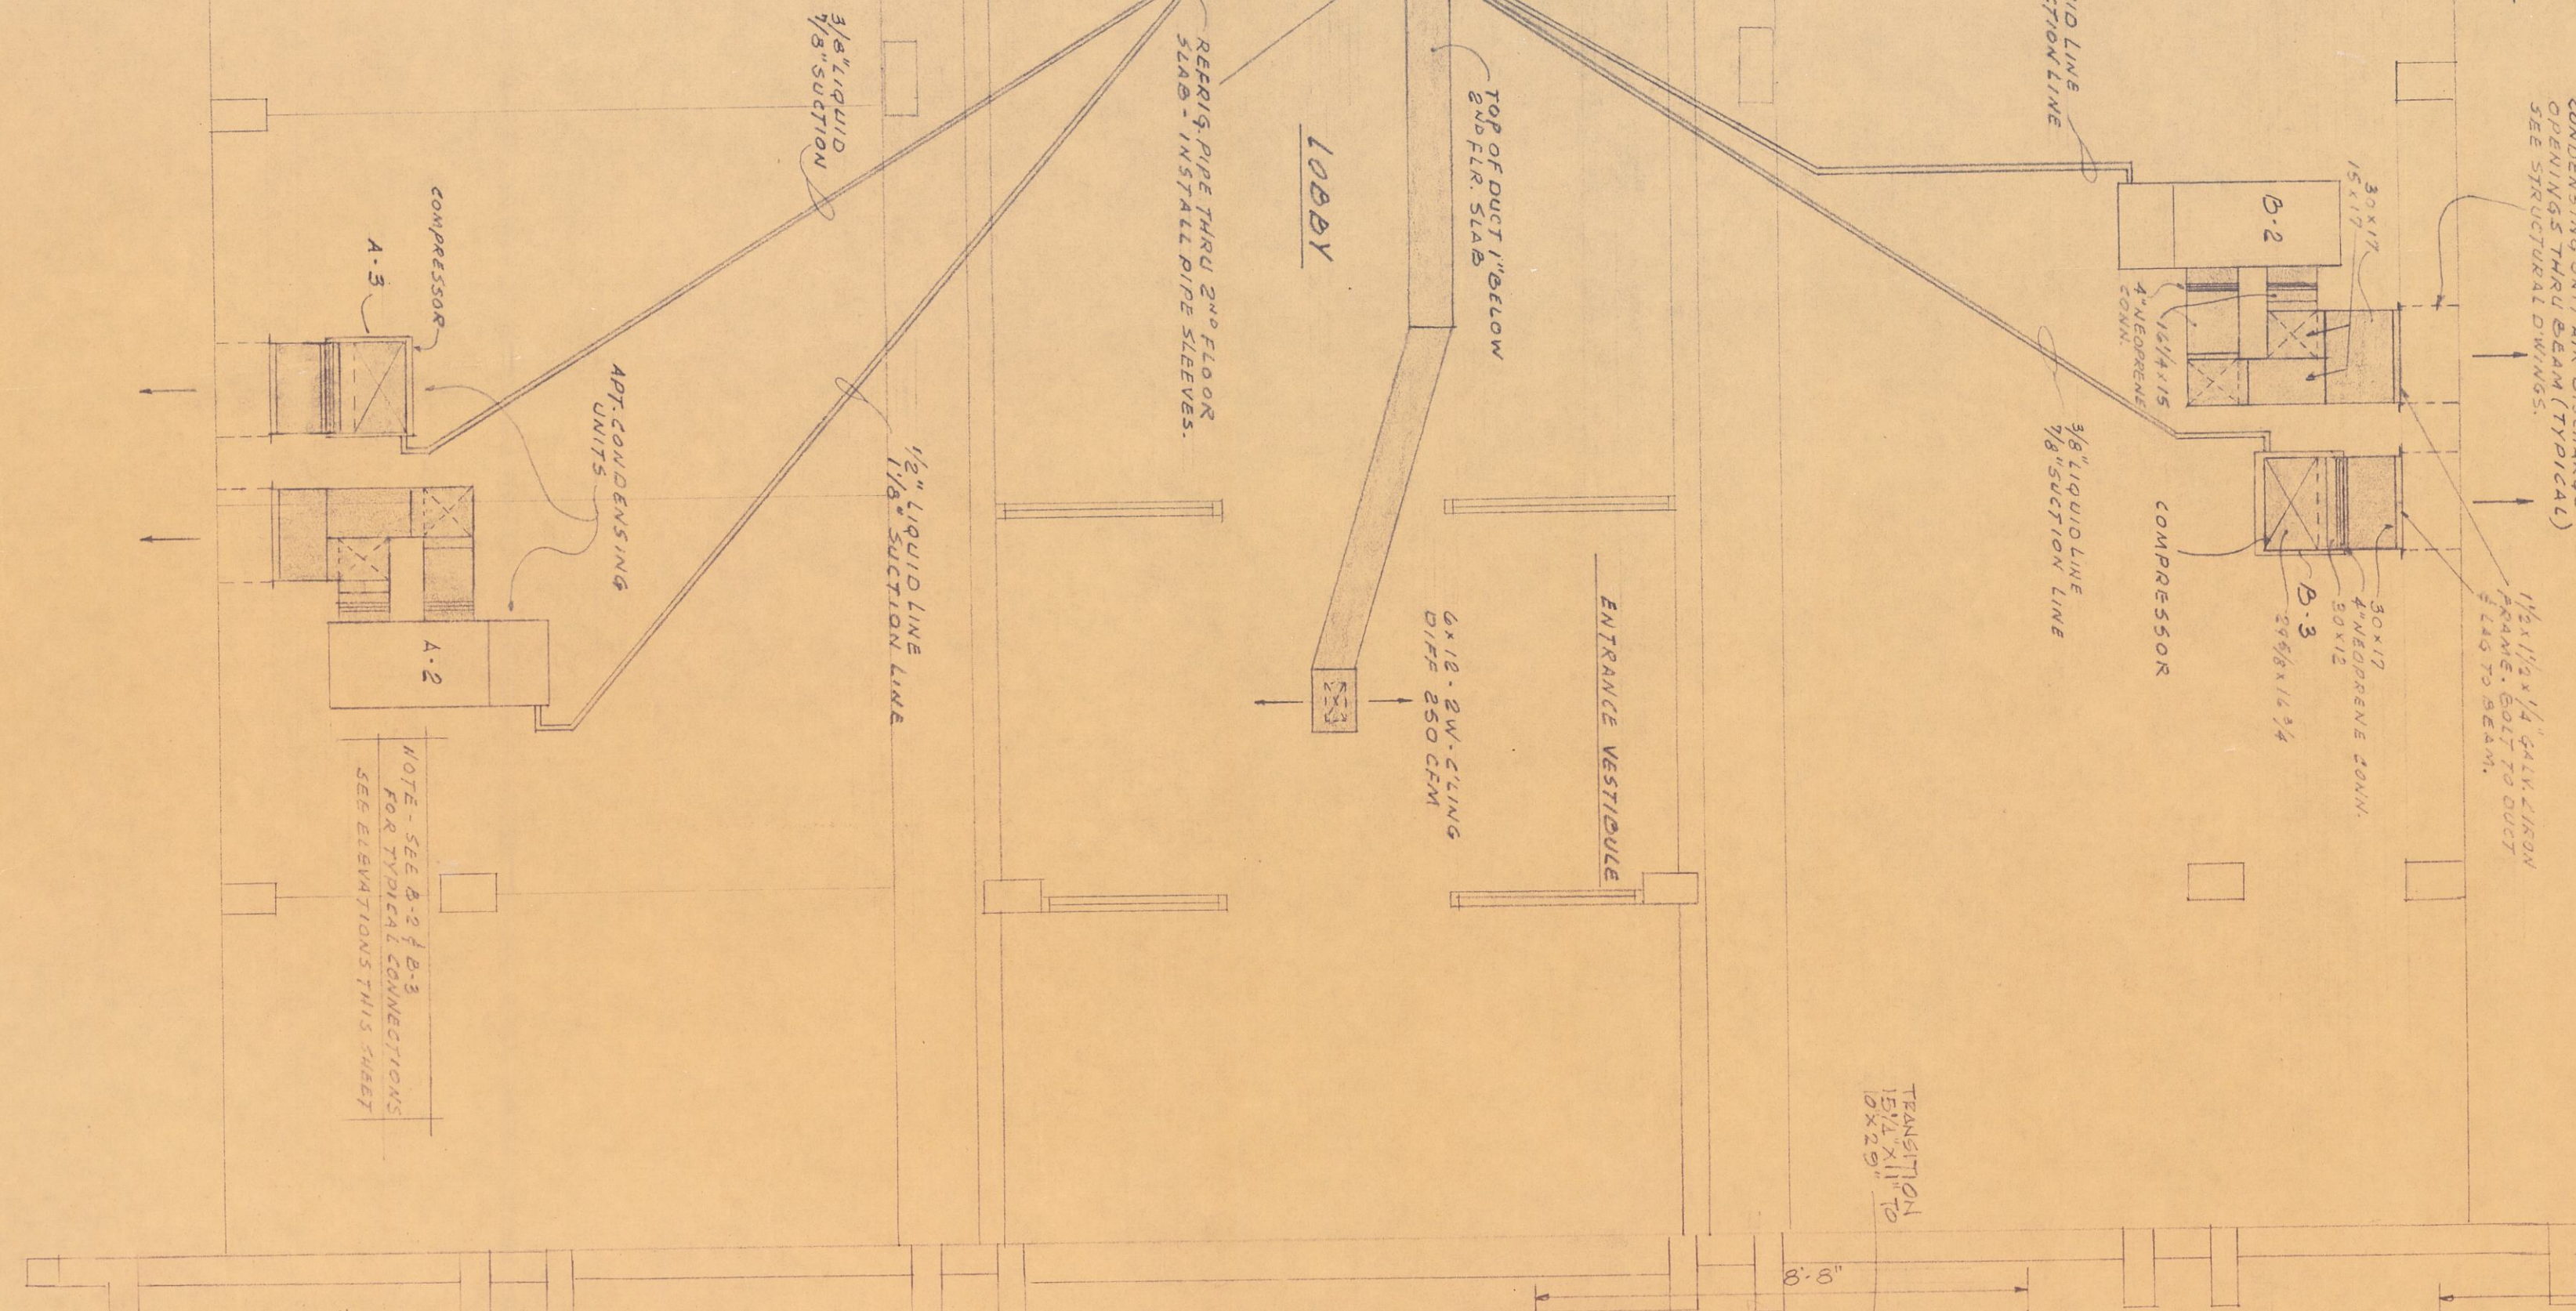


GROUND FLOOR PLAN - A
SCALE 1/4" = 1'-0"

TYPICAL CONDENSING UNIT ELEVATIONS
SCALE 3/8" = 1'-0"

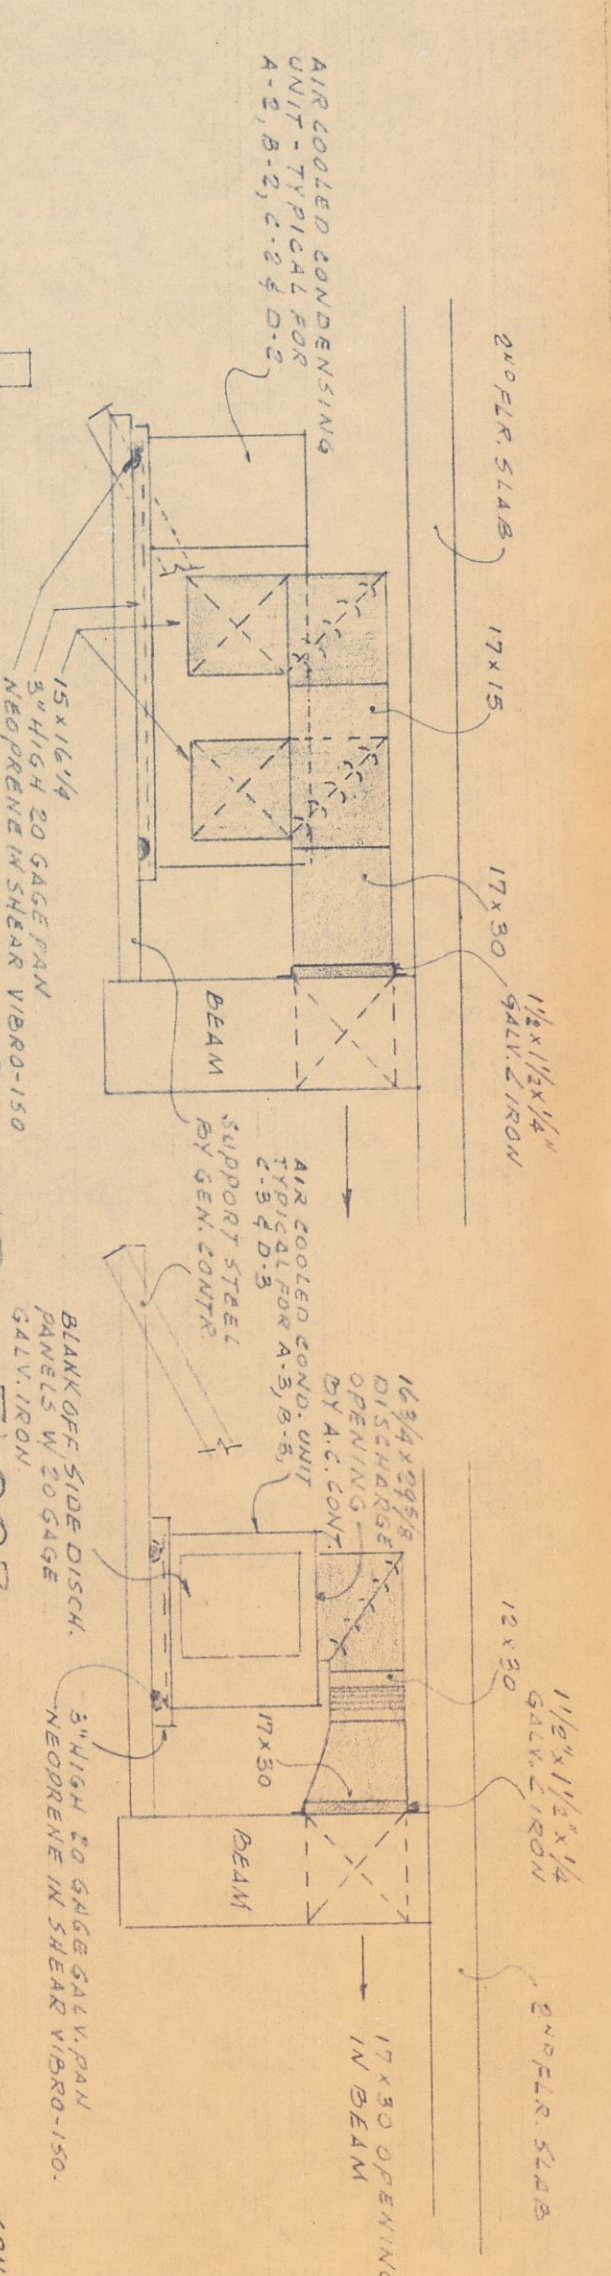

NOTES:
1. CONDENSING UNIT ELEVATIONS ARE FOR TYPICAL CONNECTIONS SEE ELEVATIONS THIS SHEET.
2. CONDENSING UNIT ELEVATIONS ARE FOR TYPICAL CONNECTIONS SEE ELEVATIONS THIS SHEET.
3. CONDENSING UNIT ELEVATIONS ARE FOR TYPICAL CONNECTIONS SEE ELEVATIONS THIS SHEET.

FLOORS 4, 5, 6 AND 7
CONDENSING UNIT ELEVATIONS
SCALE 3/8" = 1'-0"

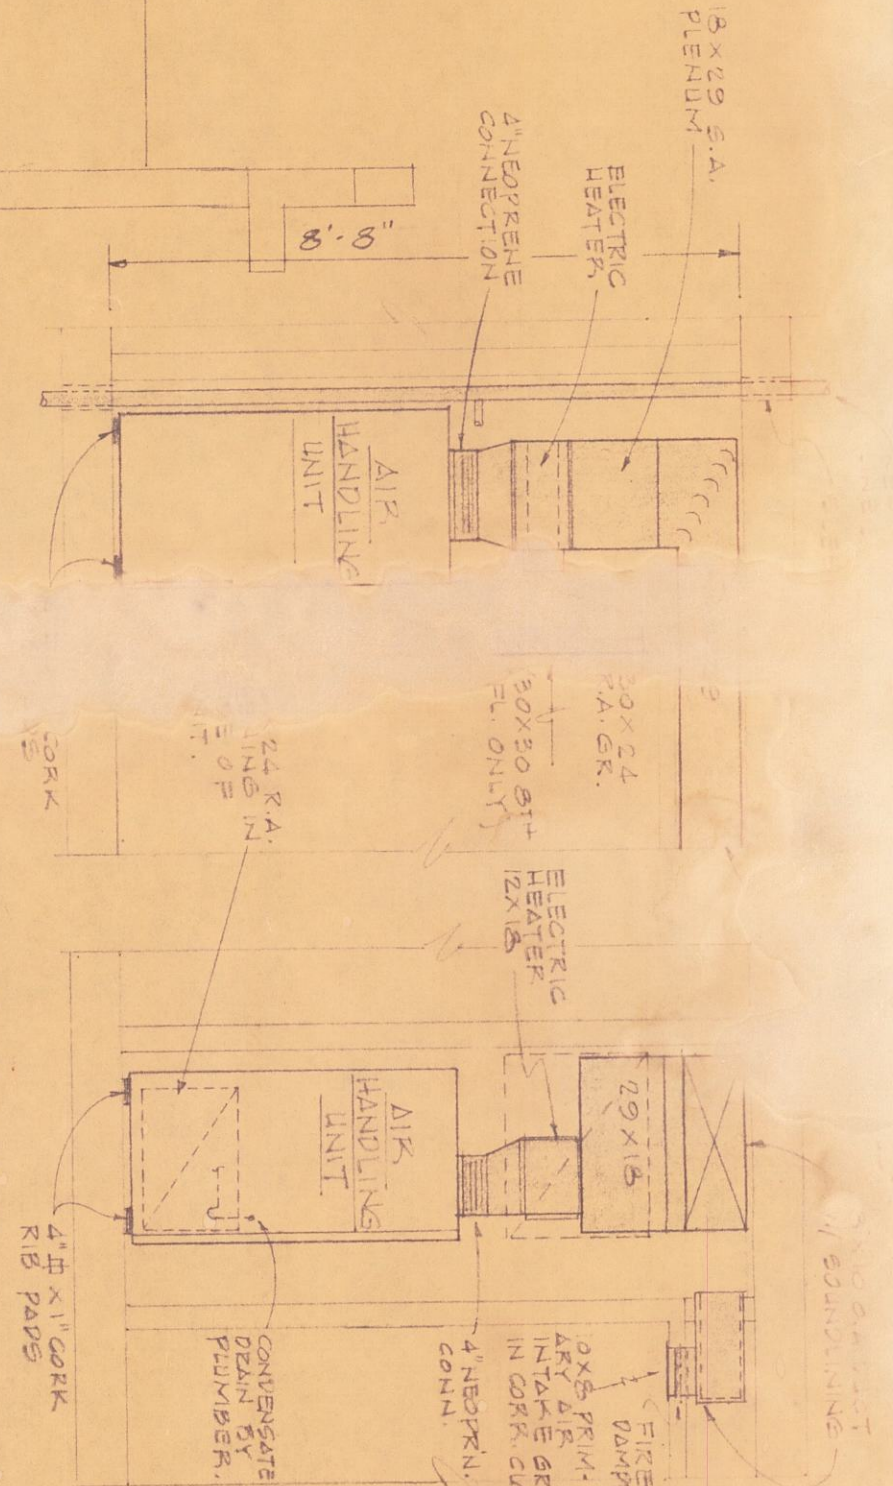

GROUND FLOOR PLAN (1ST FLOOR)
2/18/67
AC-1
THE ARTHUR CONDOMINIUM APARTMENT BUILDING
3640 COLLINS AVE. MIAMI, FLORIDA

REIFF ASSOCIATES DON REIFF • ARCHITECT
ARCHITECTS — ENGINEERS JOSEPH REIFF • ENGINEER
NORTH MIAMI BEACH, FLORIDA