


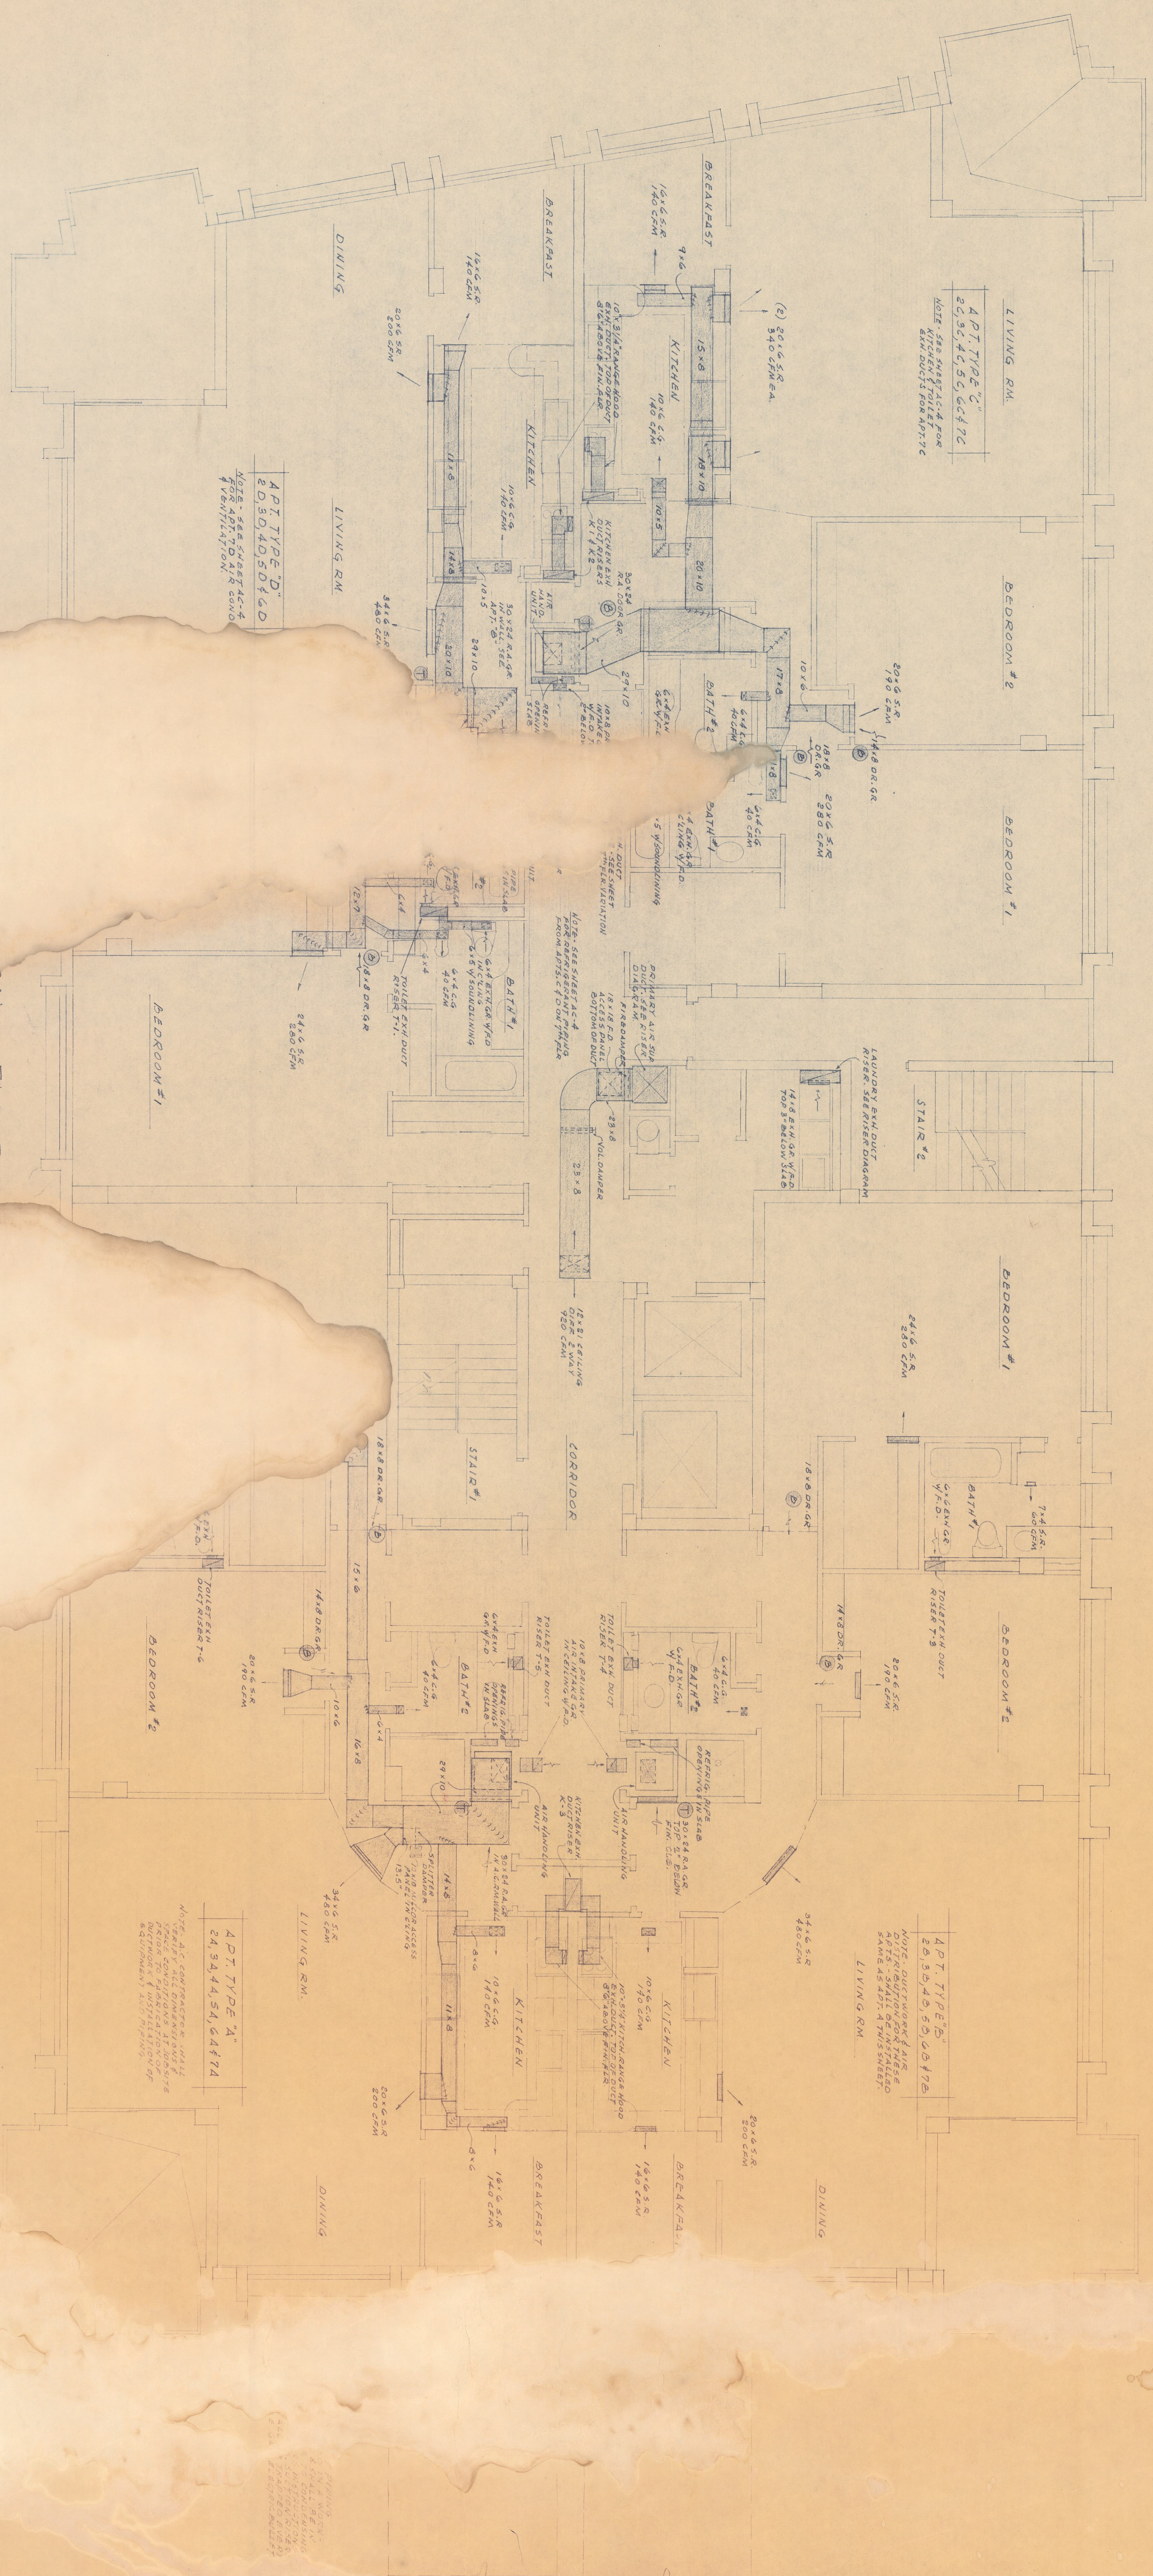

TYPICAL FLOOR
SCALE 1/8" = 1'-0"

APT. TYPE "A"

APT. TYPE "B"
SAME AS APT. TYPE "A" SHEET

APT. TYPE "D"
NOTE: SEE SHEET AC-4
FOR APT. TO AIR COND.
& VENTILATION

APT. TYPE "C"




2/8/67
AC-2
THE ASHLEY
CONDOMINIUM/APARTMENT BUILDING
5640 JOLING AV., MIAMI, FLORIDA.

REIFF ASSOCIATES DON REIFF • ARCHITECT
JOSEPH REIFF • ENGINEER
ARCHITECTS — ENGINEERS NORTH MIAMI BEACH, FLORIDA