


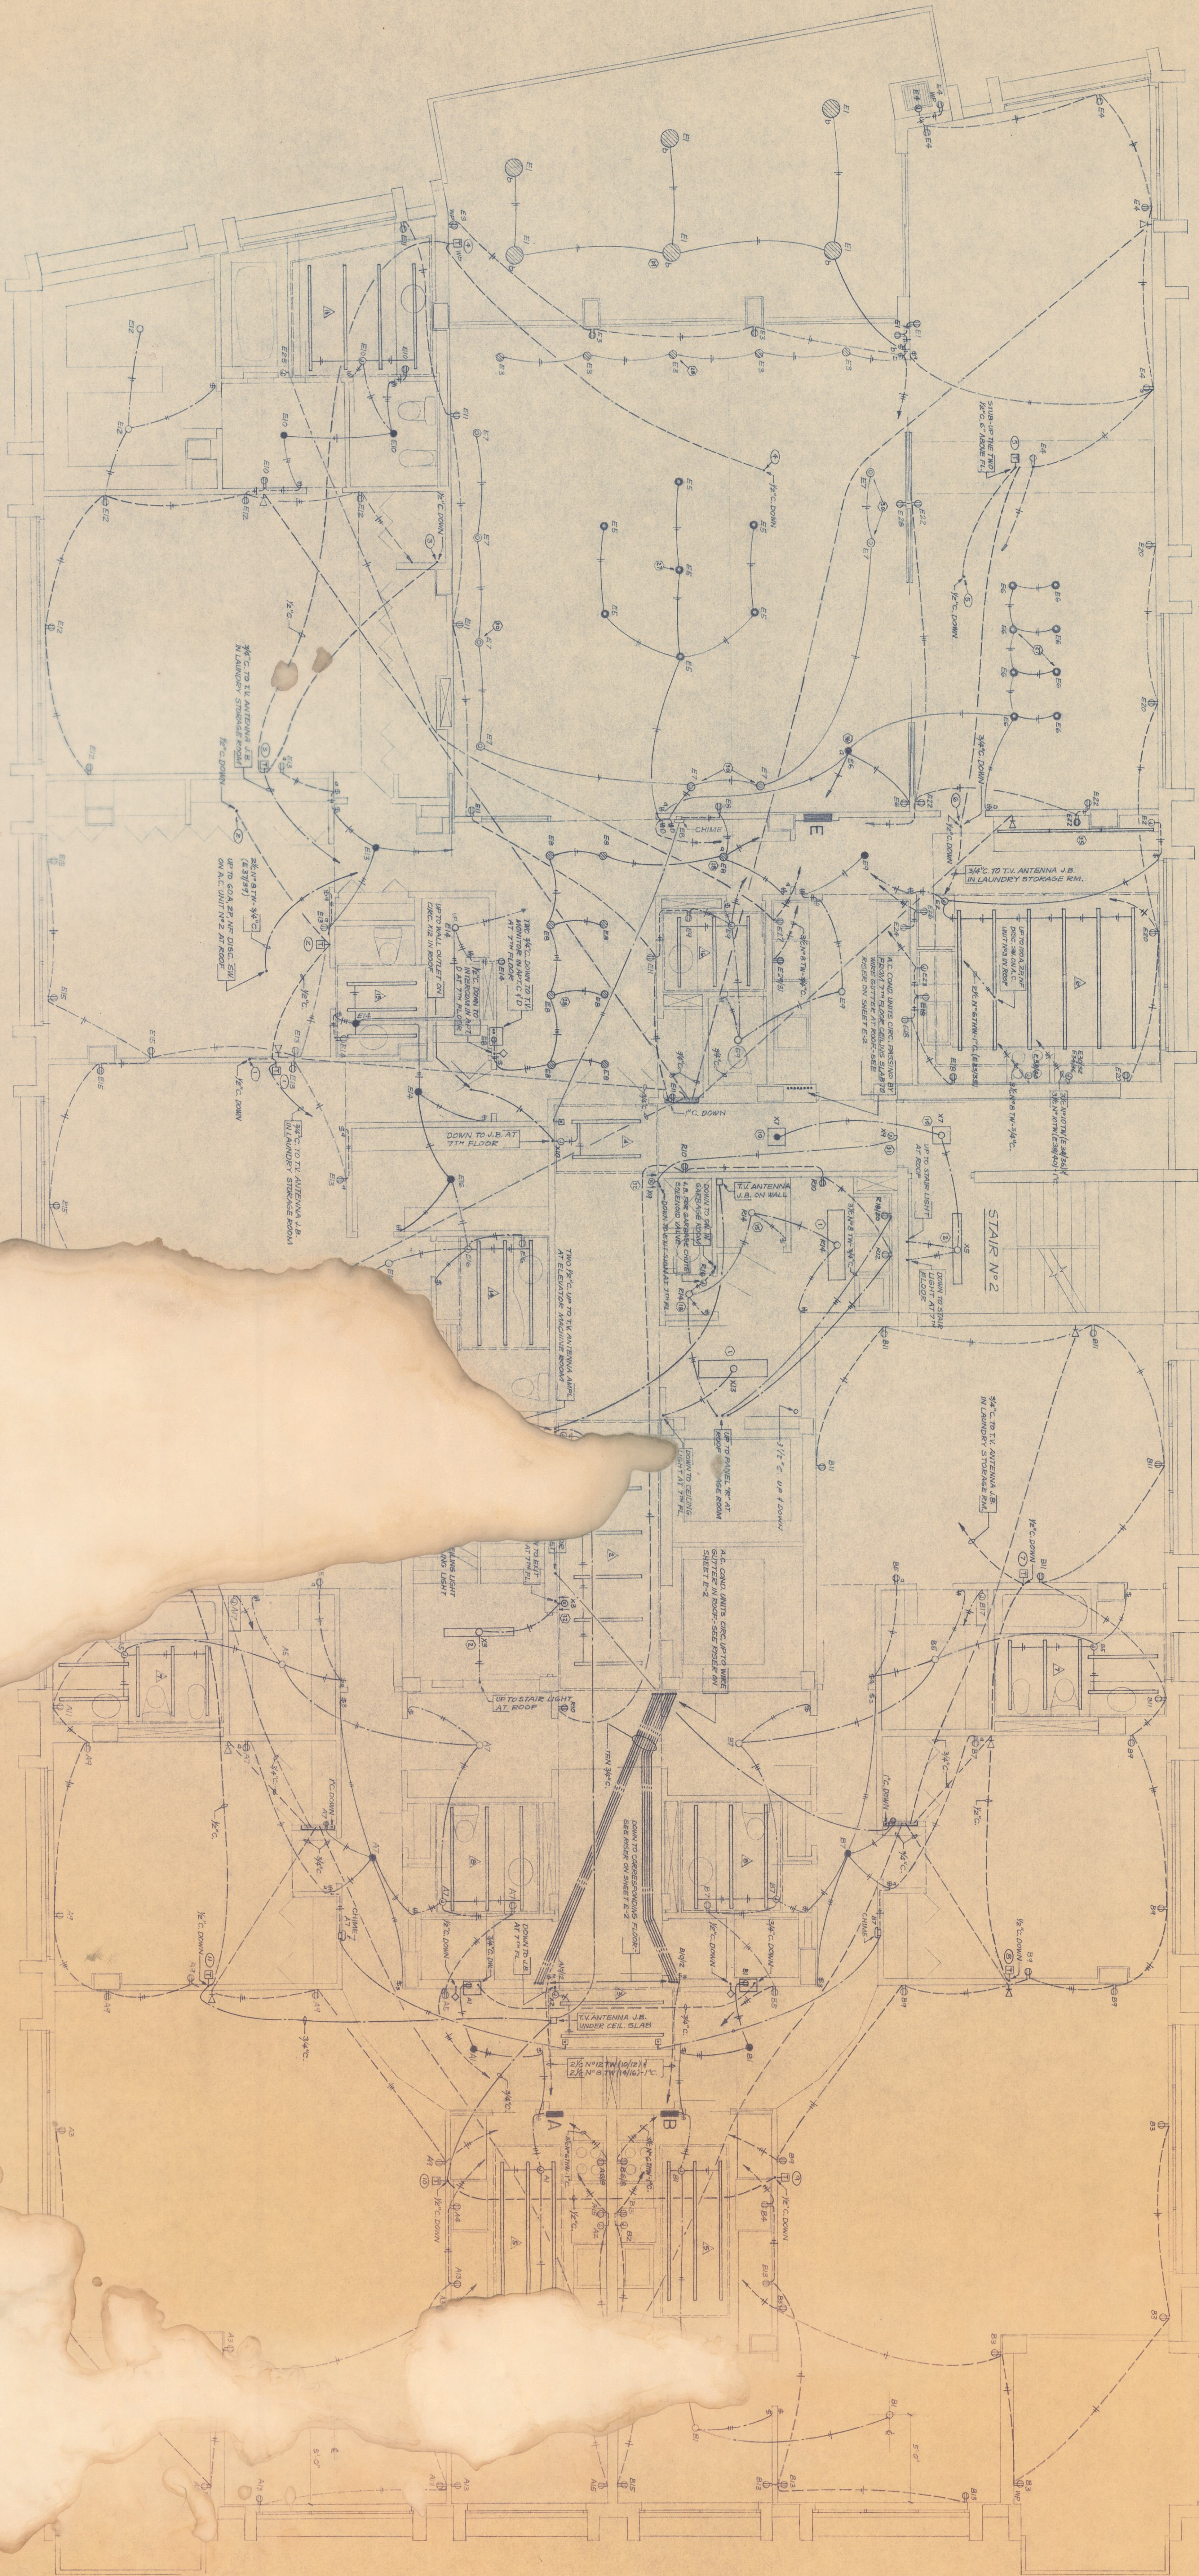


8TH FLOOR (PENTHOUSE) E

SEE SHEET E-1 FOR ELECTRICAL TELEPHONE, DATA, AND CLOSET CIRC AND TELEVISION ANTENNA SYSTEMS WIRE DIAGRAMS.
SEE SHEET E-2 FOR CLOSET CIRC TELEVISION WIRE DIAG AND APARTMENTS A.C. UNITS WIRE DIAGRAM.


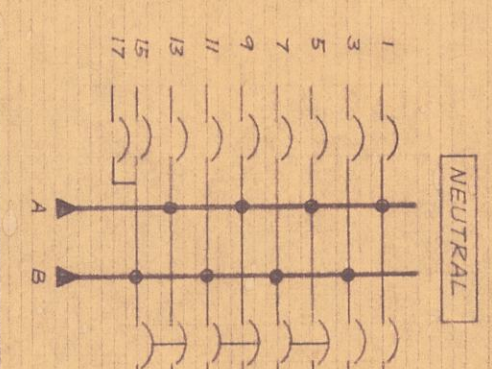


