



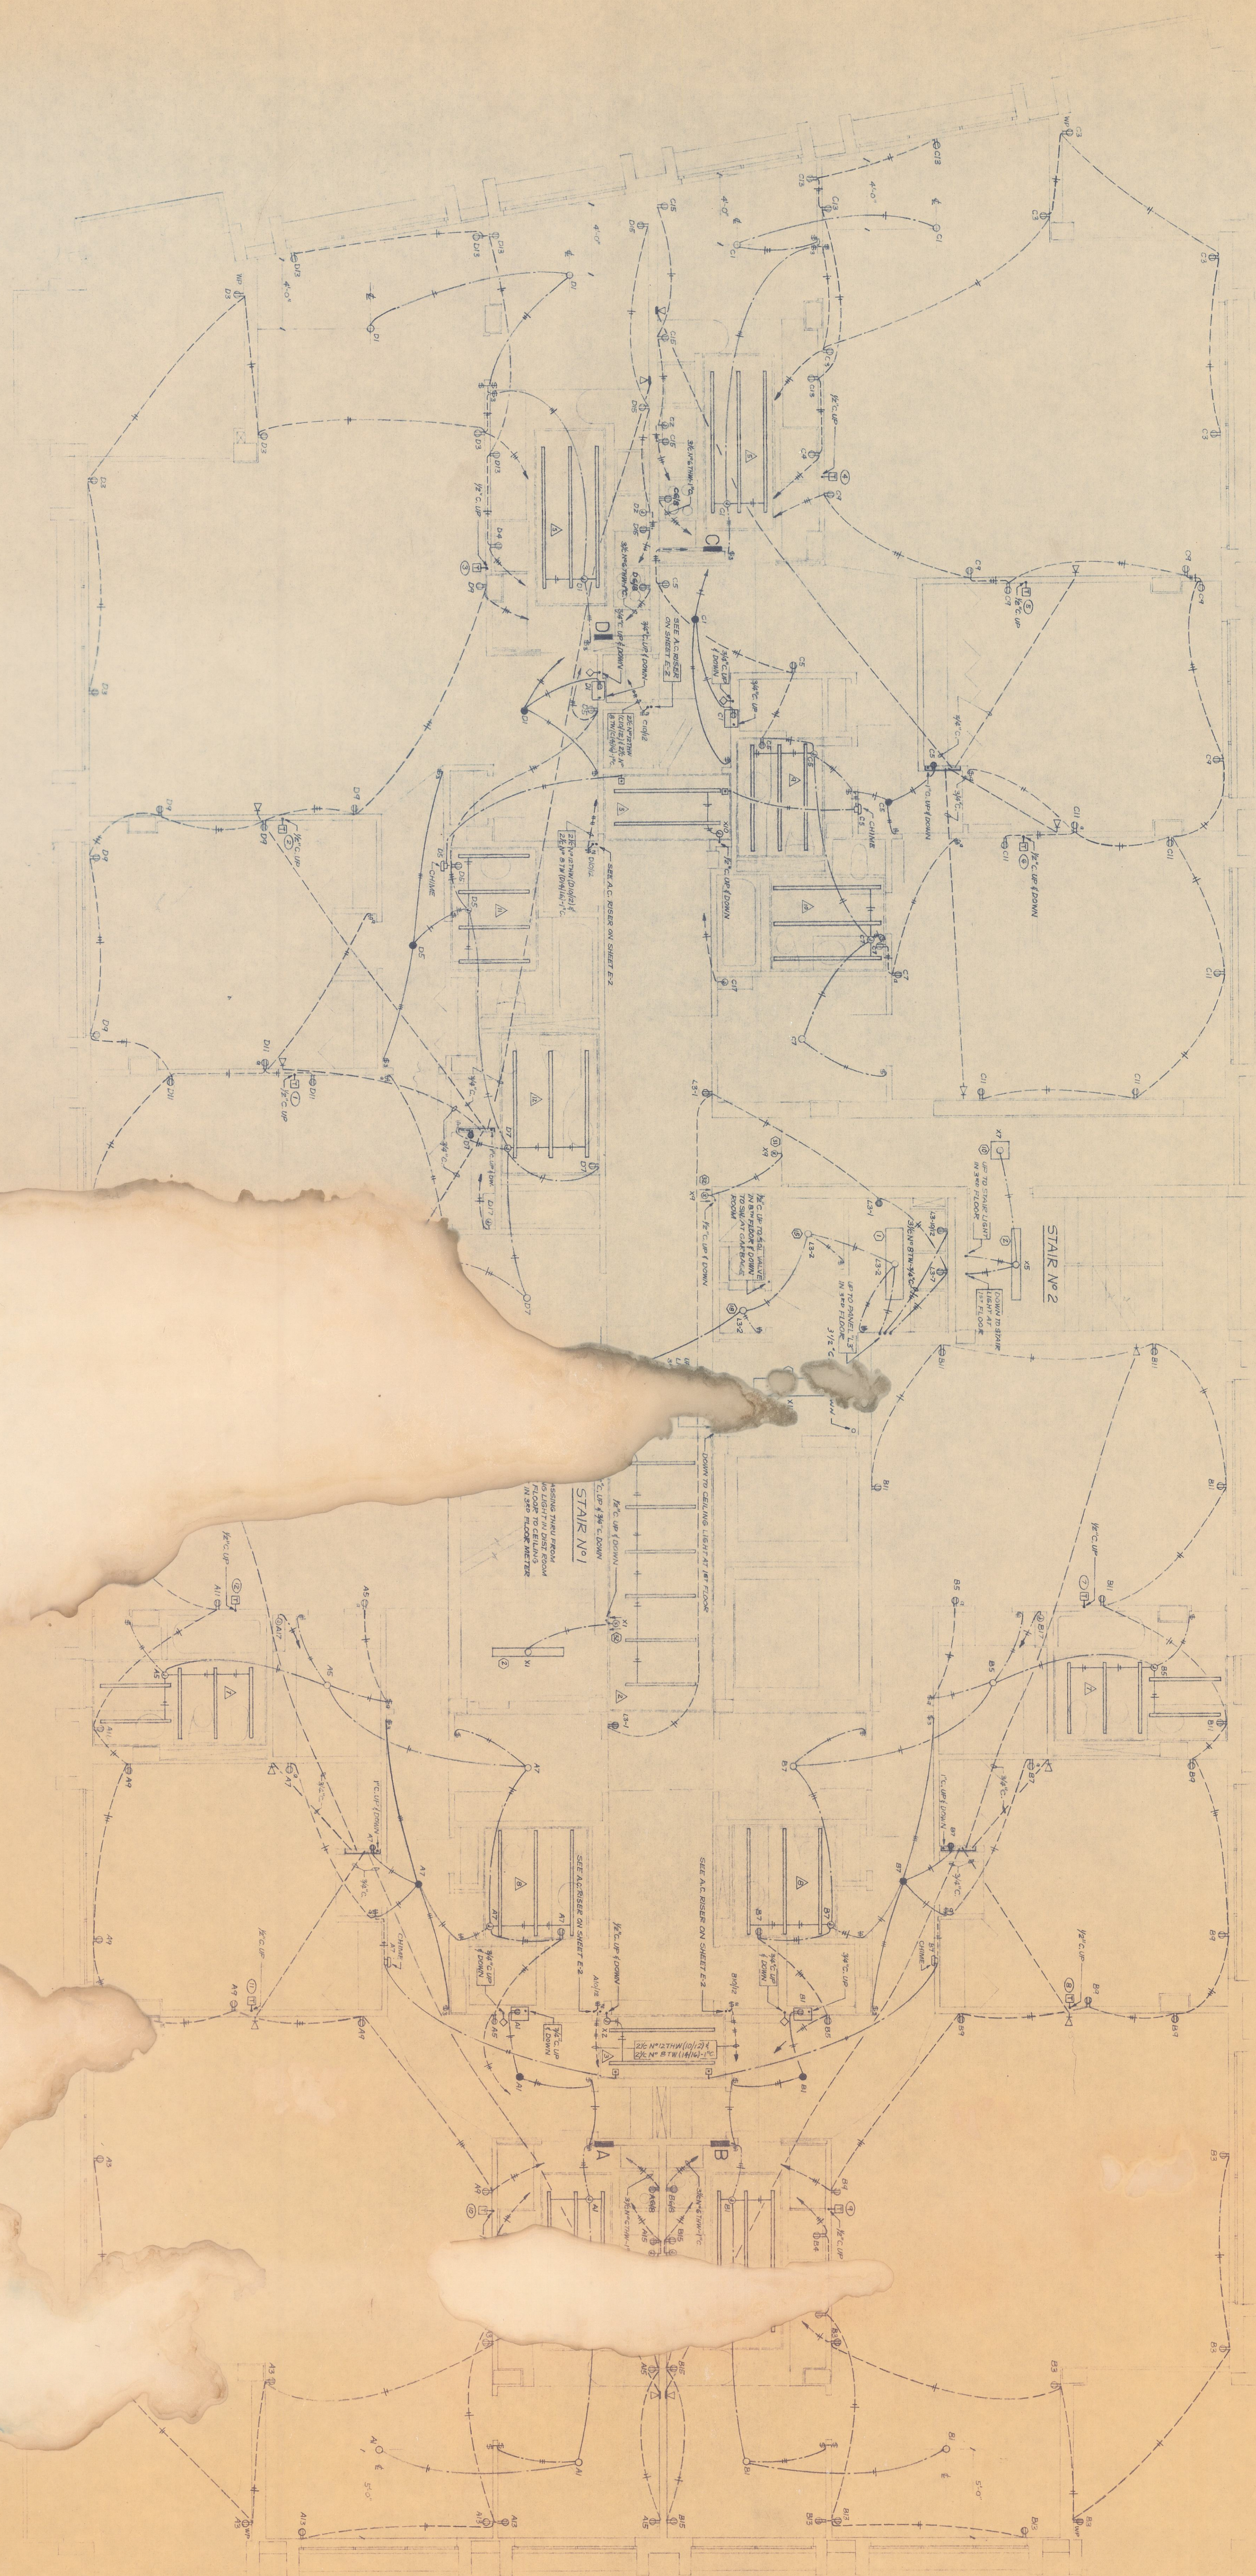



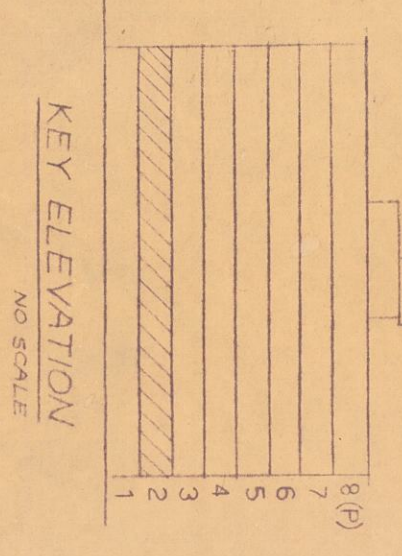

3766
2-B-C-7
E-4

2ND FLOOR ELECTRICAL PLAN
THE ASHLEY
CONDOMINIUM TPT BLDG
5640 COLLINS AVE, MIAMI BEACH, FLA

REIFF ASSOCIATES DON REIFF • ARCHITECT
ARCHITECTS — ENGINEERS JOSEPH REIFF • ENGINEER
NORTH MIAMI BEACH, FLORIDA

