





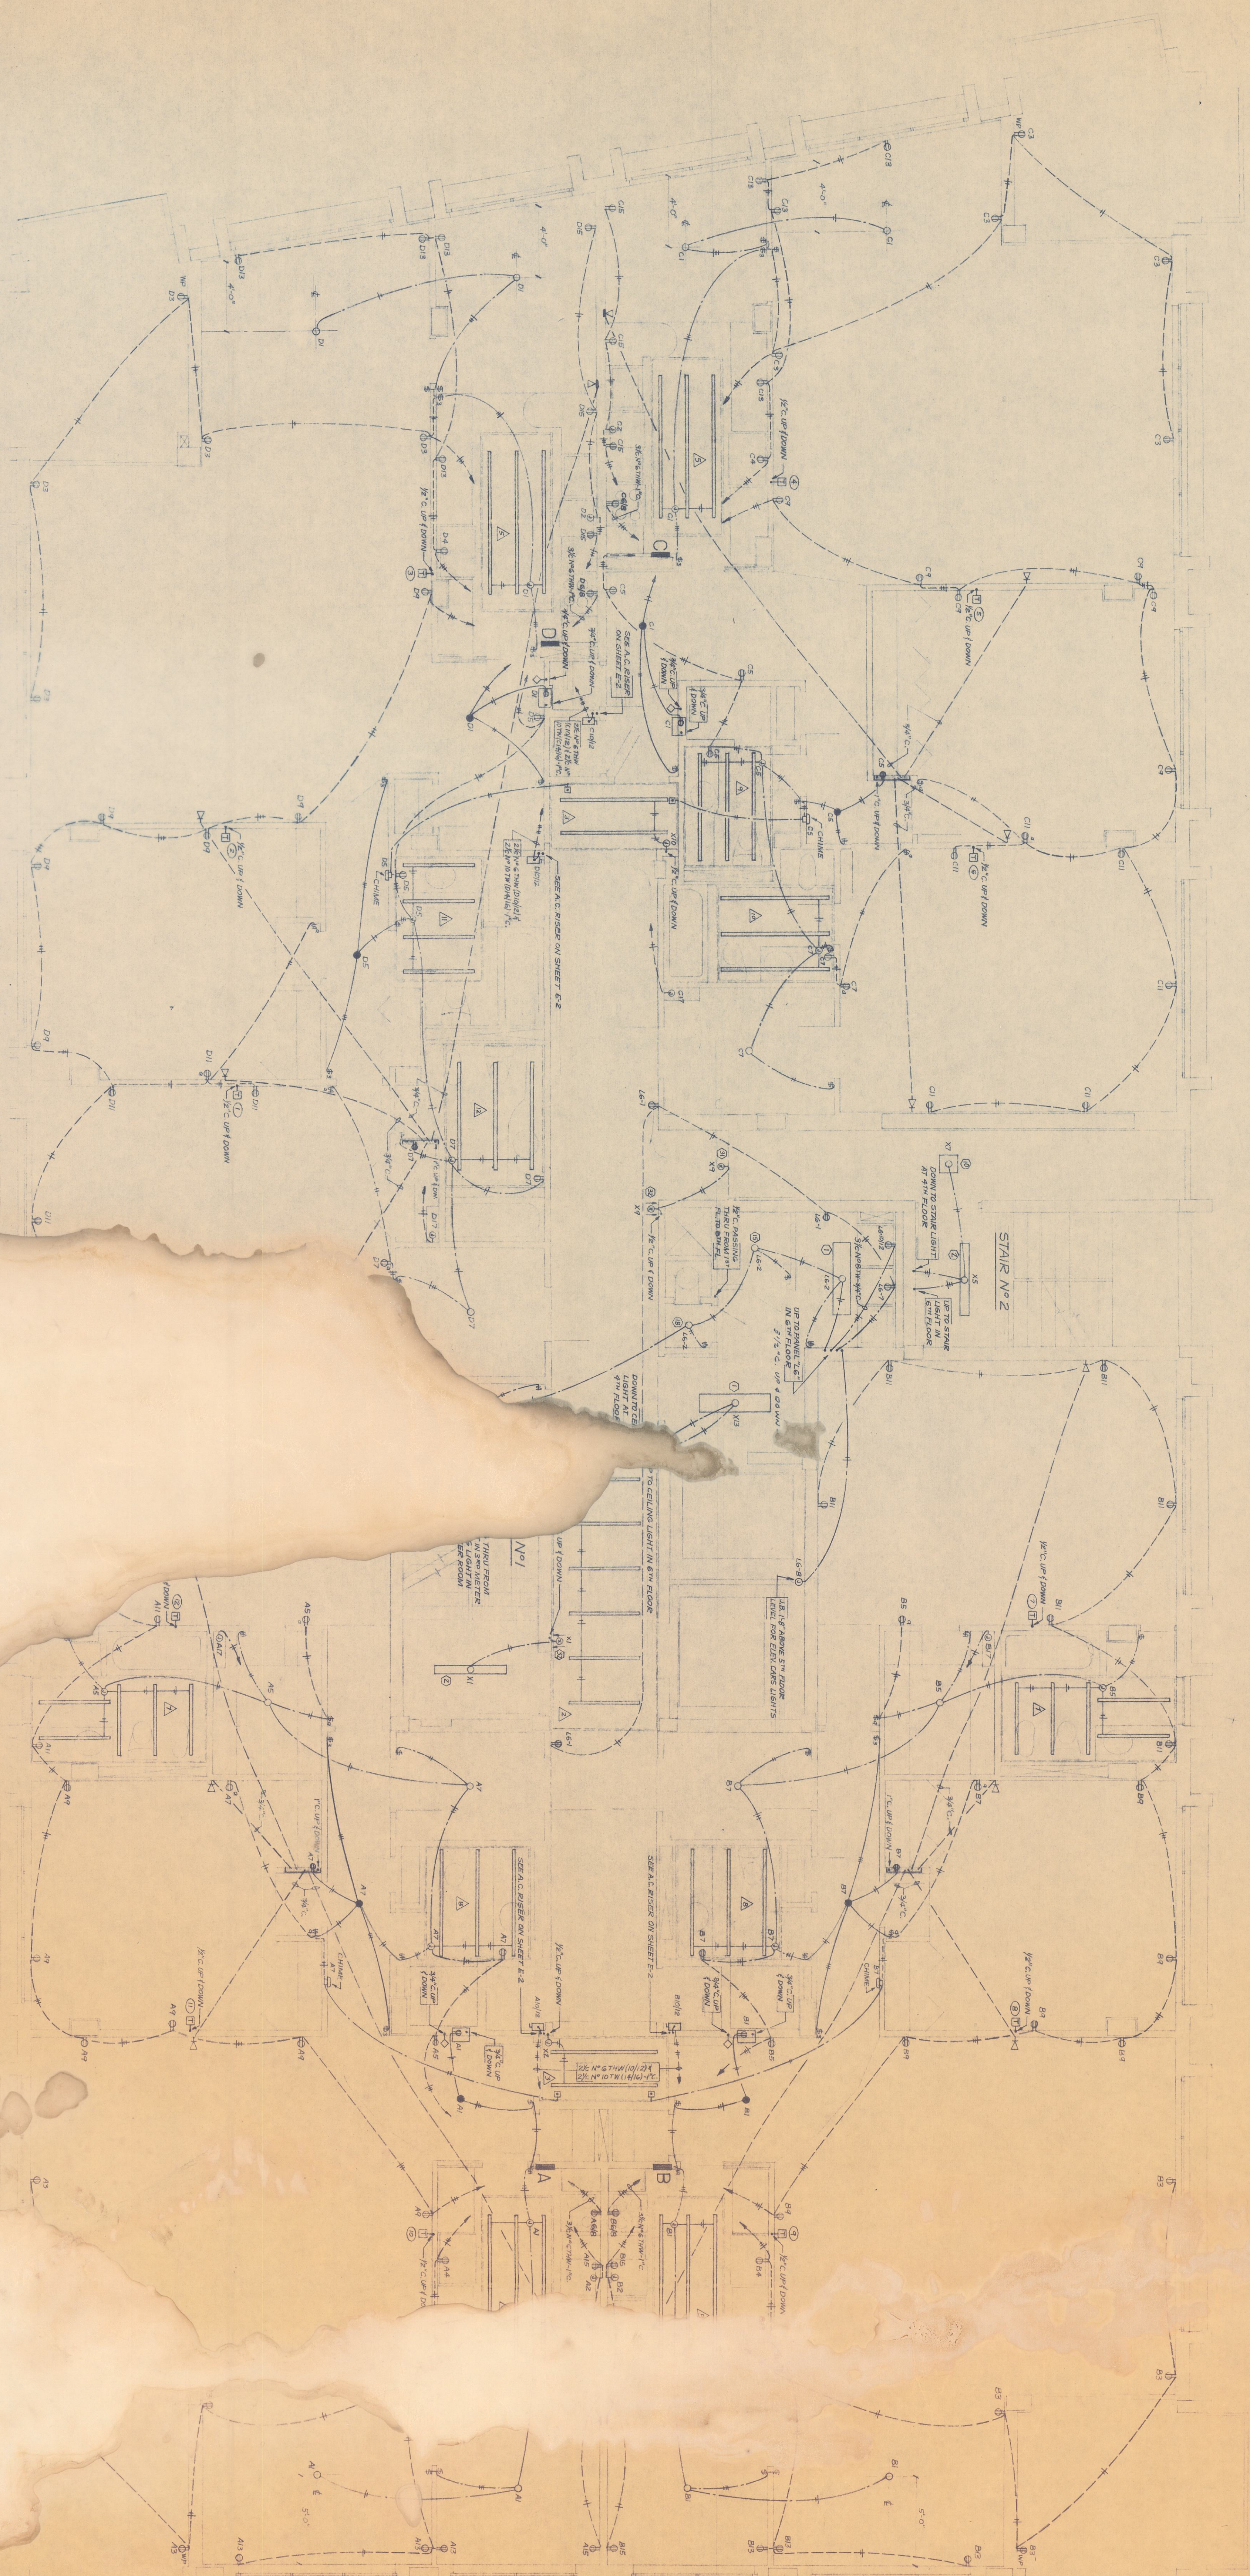

| KEY ELEVATION |
|---------------|
| 1             |
| 2             |
2766 5TH FLOOR ELECTRICAL PLAN  
2-8-67  
E-7  
THE ASHLEY  
CONDOMINIUM AT BLDG  
5640 COLLINS AVE MIAMI BEACH, FLA

REIFF ASSOCIATES DON REIFF • ARCHITECT  
ARCHITECTS — ENGINEERS JOSEPH REIFF • ENGINEER  
NORTH MIAMI BEACH, FLORIDA

NEZ  
SRG  
JF