



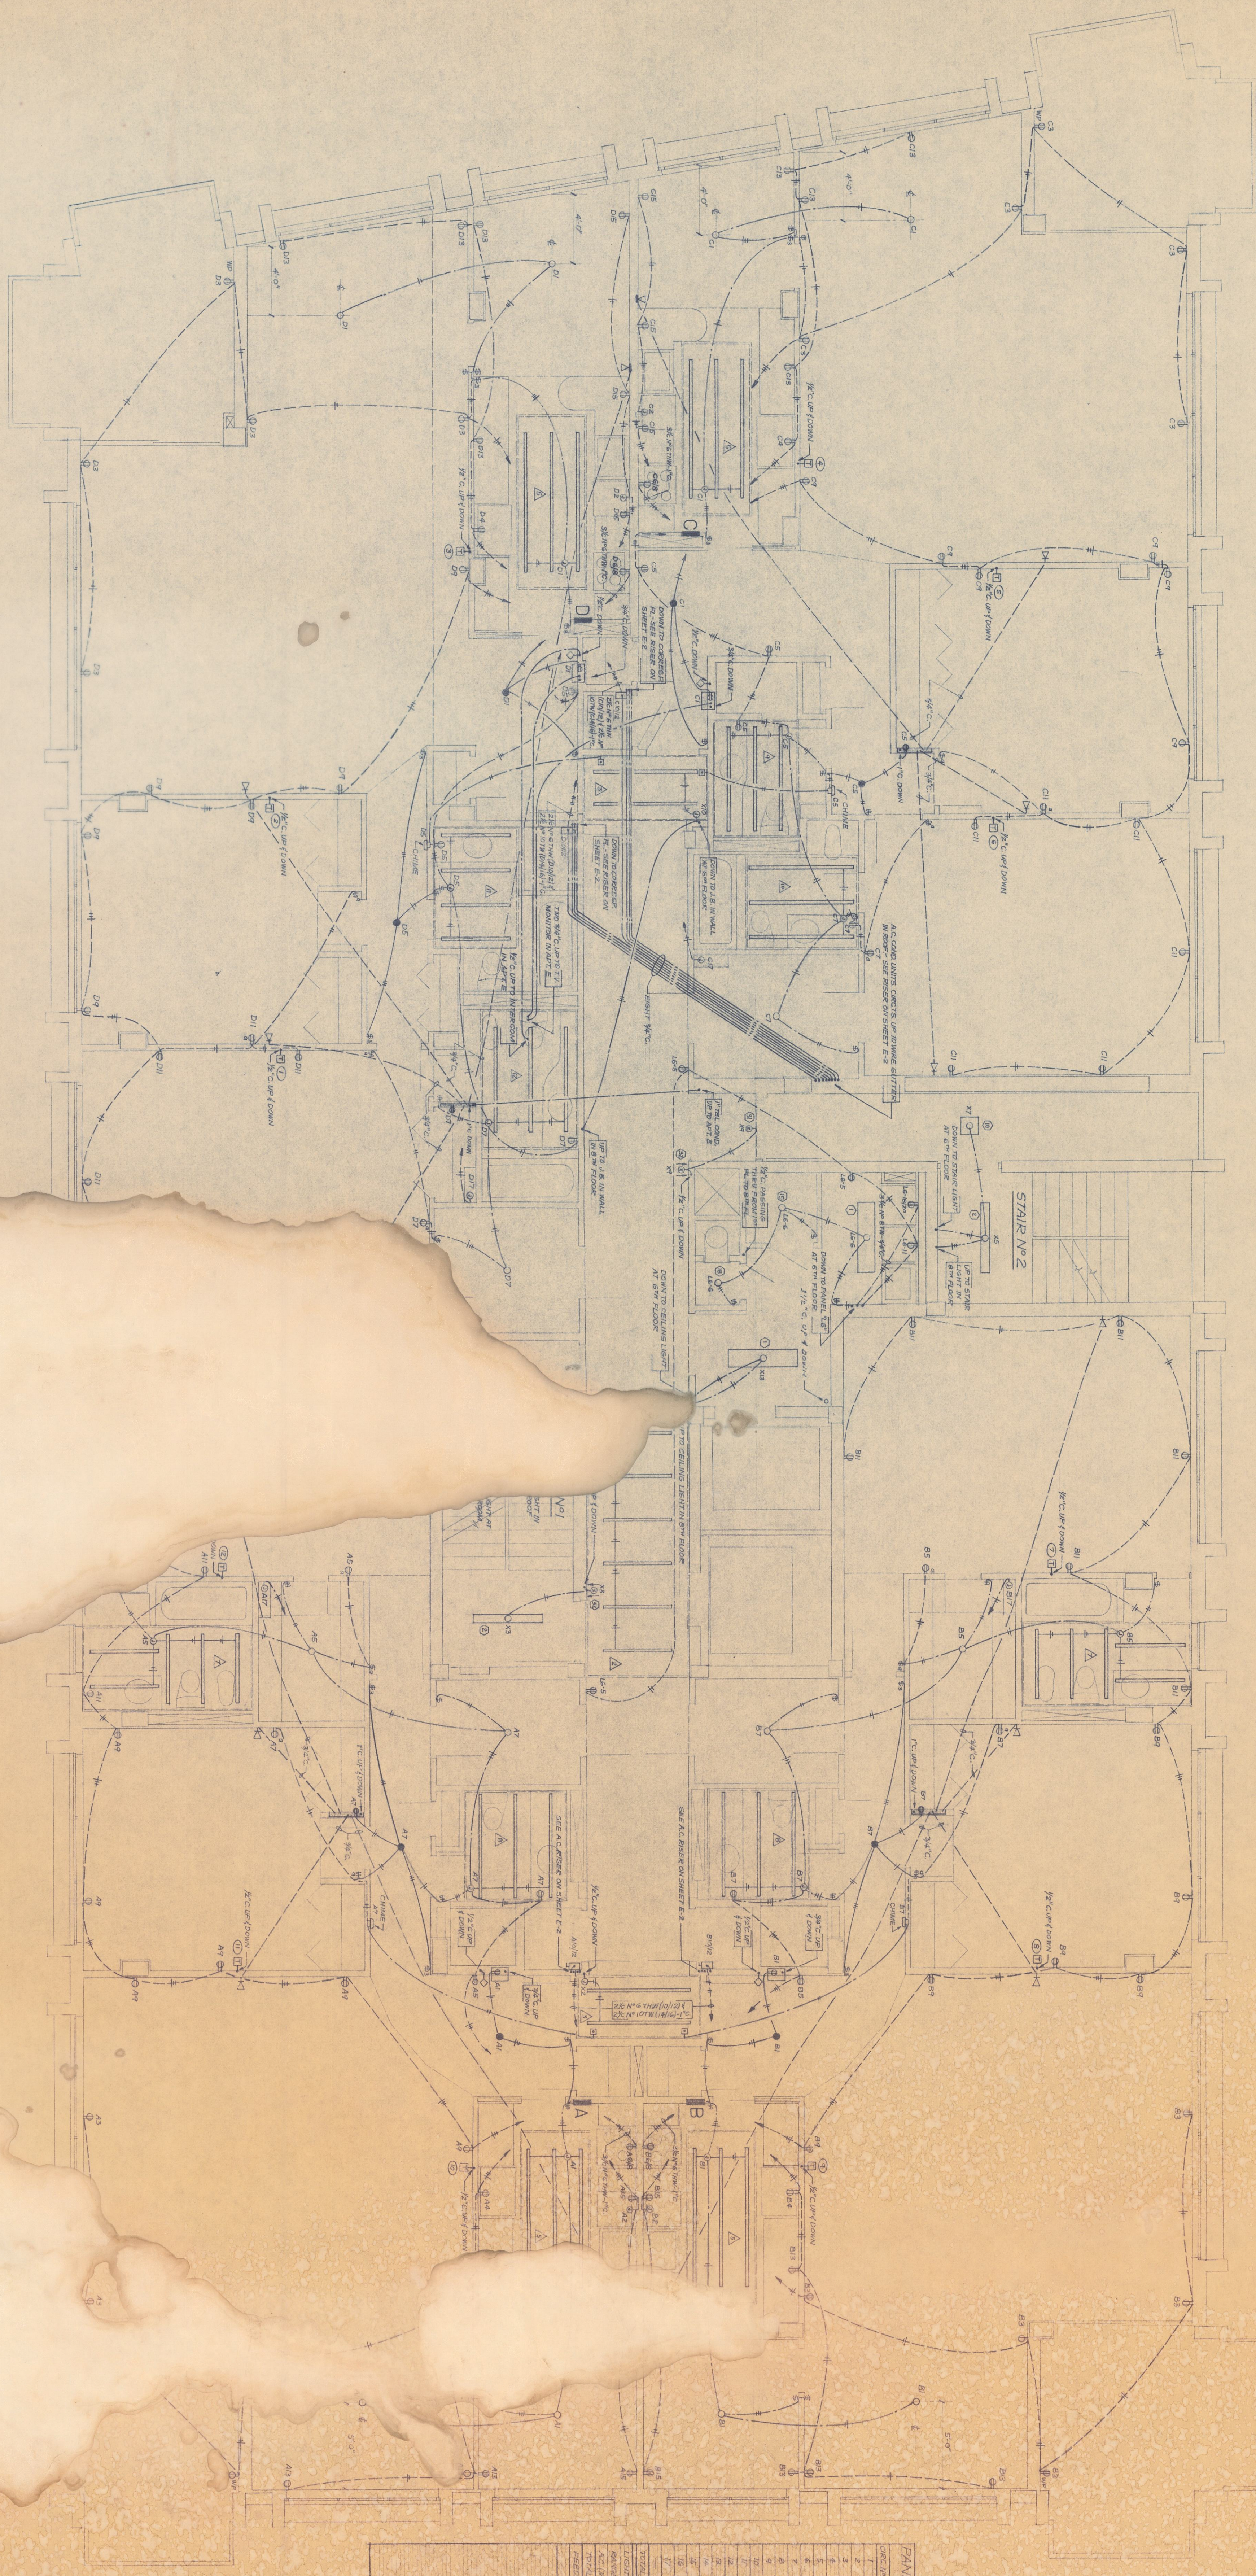


PANEL 7B-5-D			

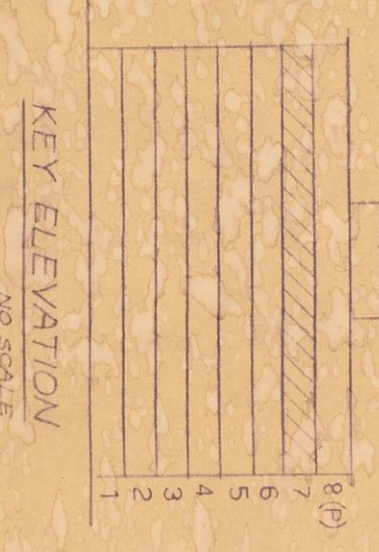

3766 7TH FLOOR ELECTRICAL PLAN
2-8-07
THE ASHLEY
CONDOMINIUM APT. BLDG.
5640 COLLINS AVE. MIAMI BEACH, FLA.

REIFF ASSOCIATES DON REIFF • ARCHITECT
ARCHITECTS — ENGINEERS JOSEPH REIFF • ENGINEER
NORTH MIAMI BEACH, FLORIDA

JEC
JES
JES