


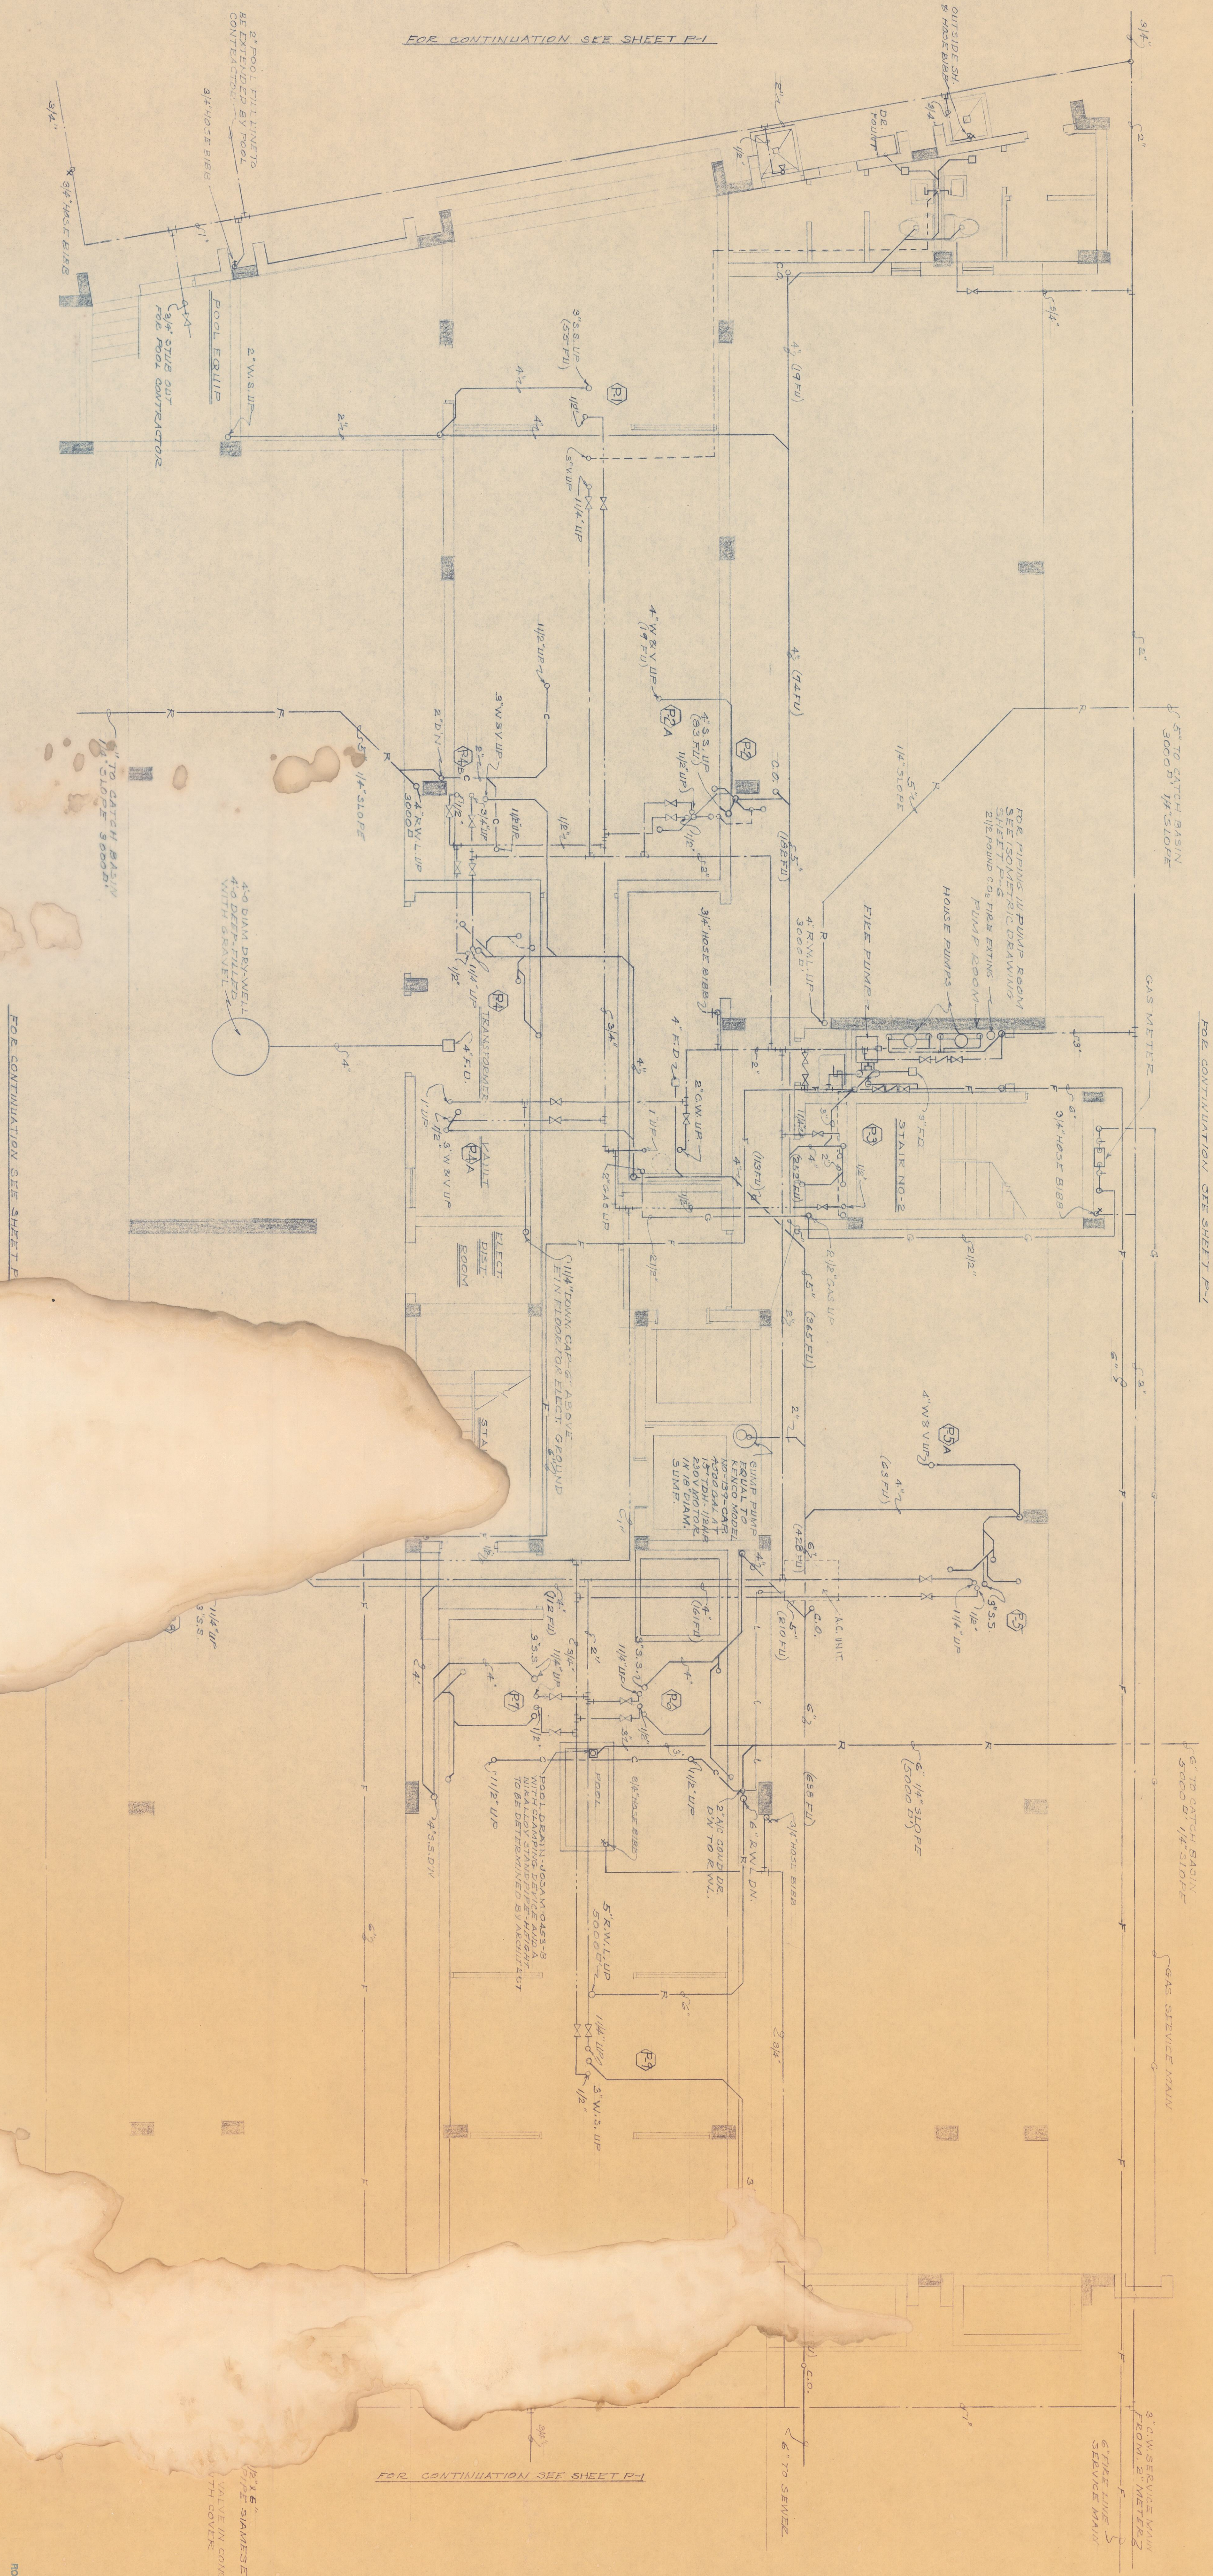

ROBERT M. SHRUM, A.I.A.

8766
1/23/67
P2

GROUND FLOOR (1ST FLOOR)
THE ASHLEY
CONDOMINIUM APT BLDG
5640 COLLINS AVE MIAMI BEACH FLORIDA

REIFF ASSOCIATES DON REIFF • ARCHITECT
ARCHITECTS — ENGINEERS JOSEPH REIFF • ENGINEER
NORTH MIAMI BEACH, FLORIDA

REV 2/4/67 ADDED CHANGES TO PLAN & AC. UNIT