


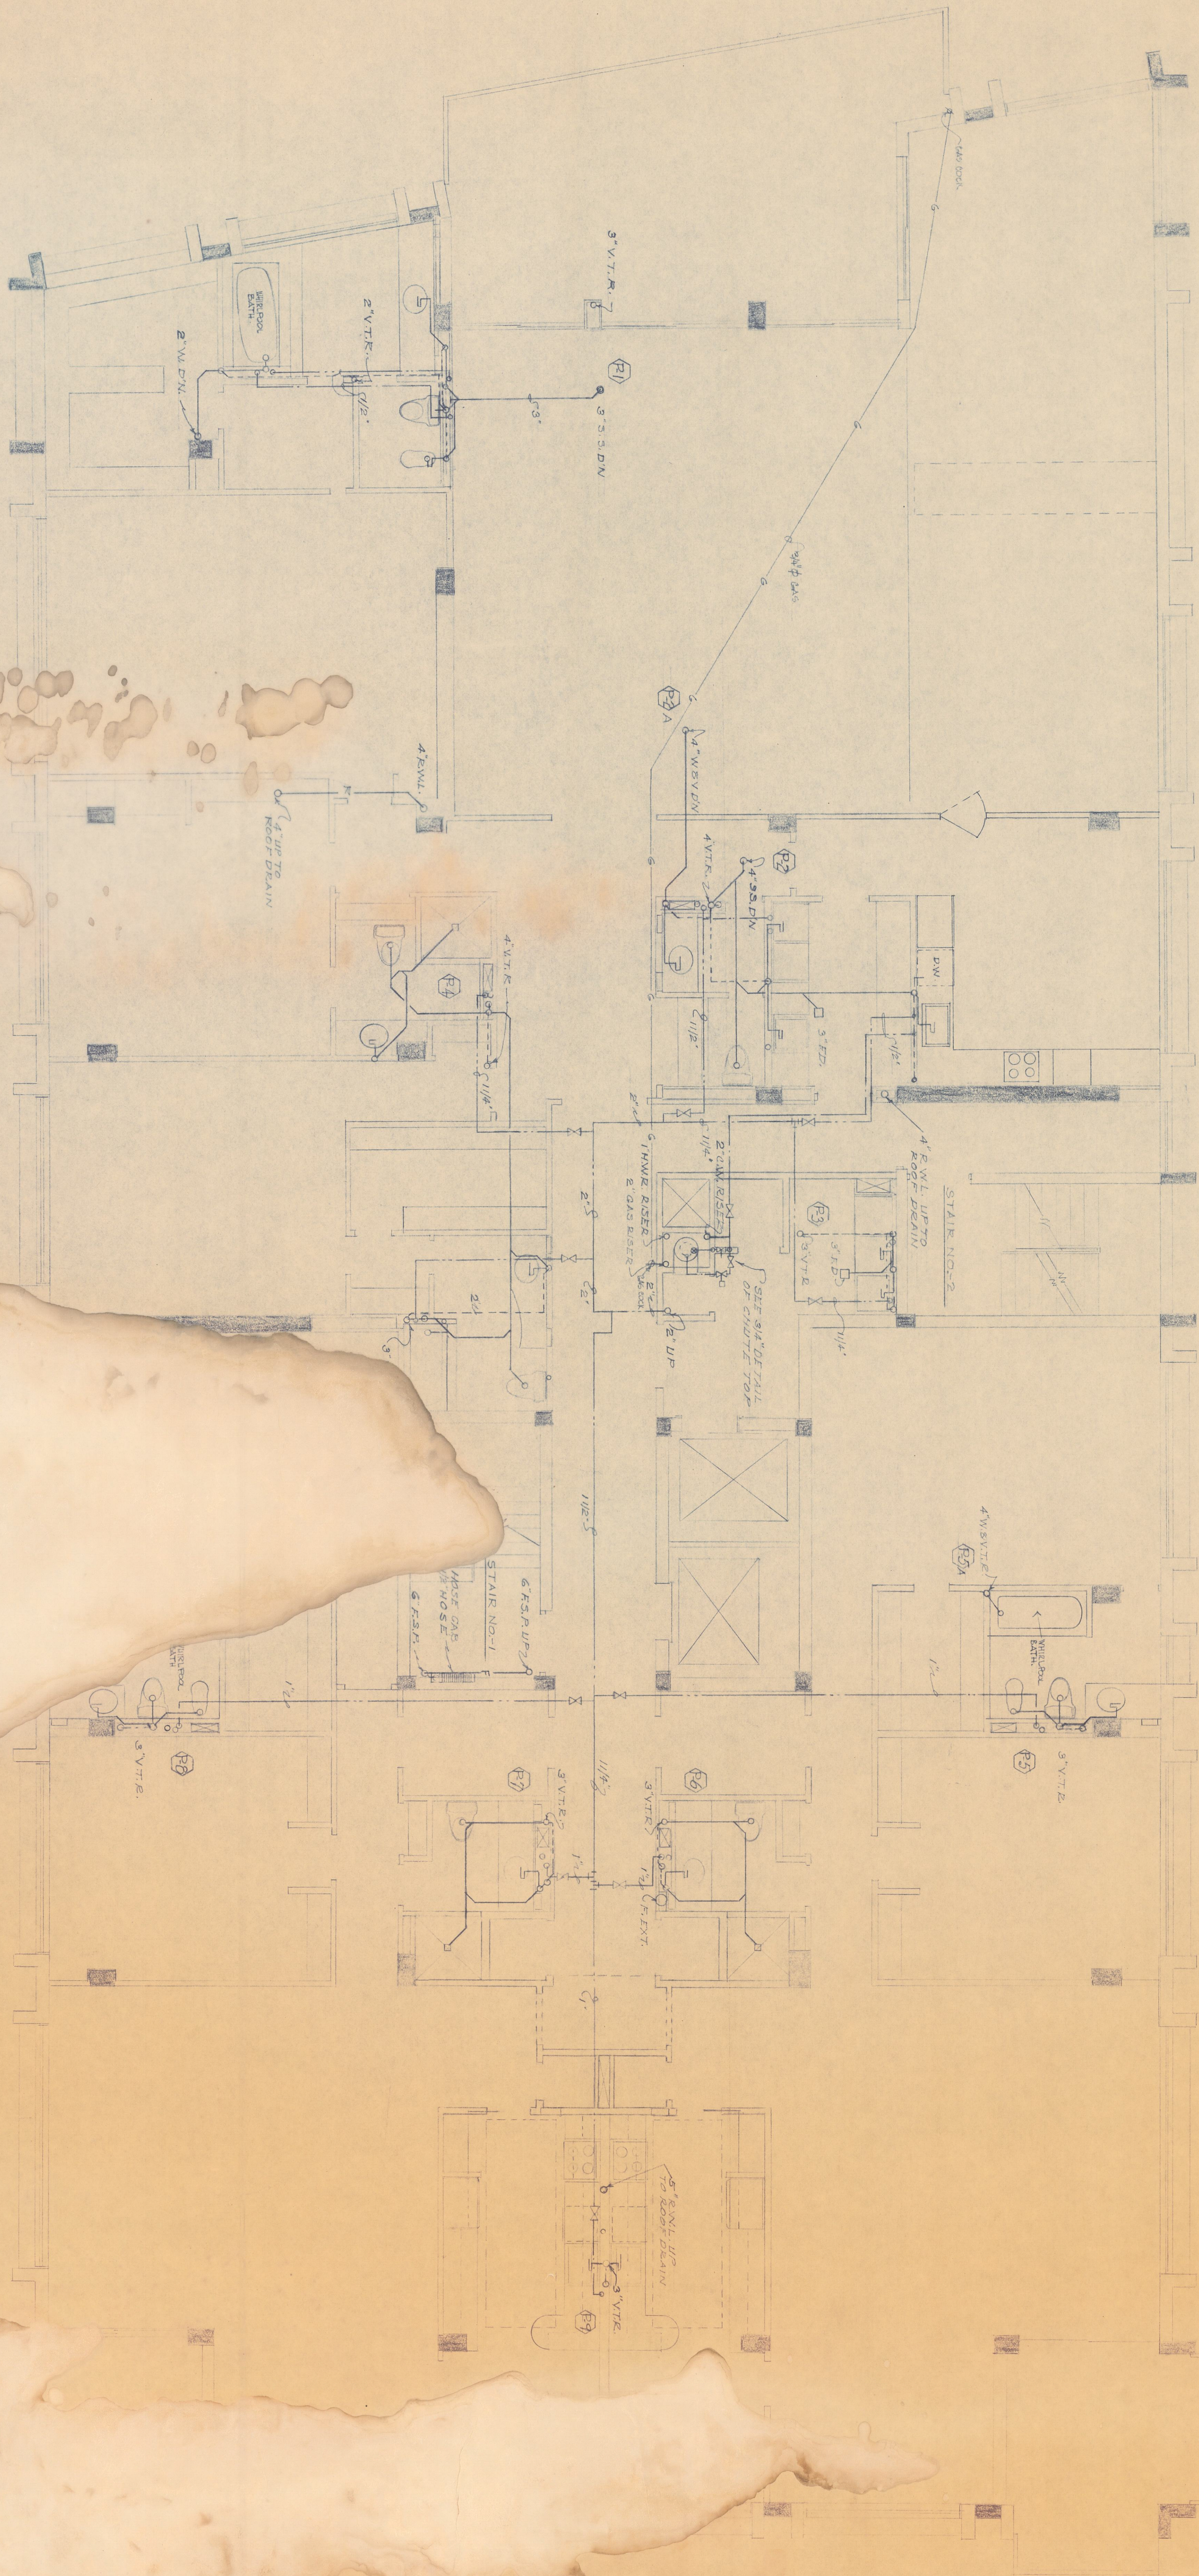

ROBERT M. SHAW, A. I. A.

5766 5TH FLOOR PLAN (PENTHOUSE)

1/22/57

P4

THE ASHLEY
CONDOMINIUM APT BLDG.
5640 COLLINS AVE. MIAMI BEACH, FLORIDA

REIFF ASSOCIATES DON REIFF • ARCHITECT
JOSEPH REIFF • ENGINEER
ARCHITECTS — ENGINEERS NORTH MIAMI BEACH, FLORIDA