



FIRE STANDPIPE RISER

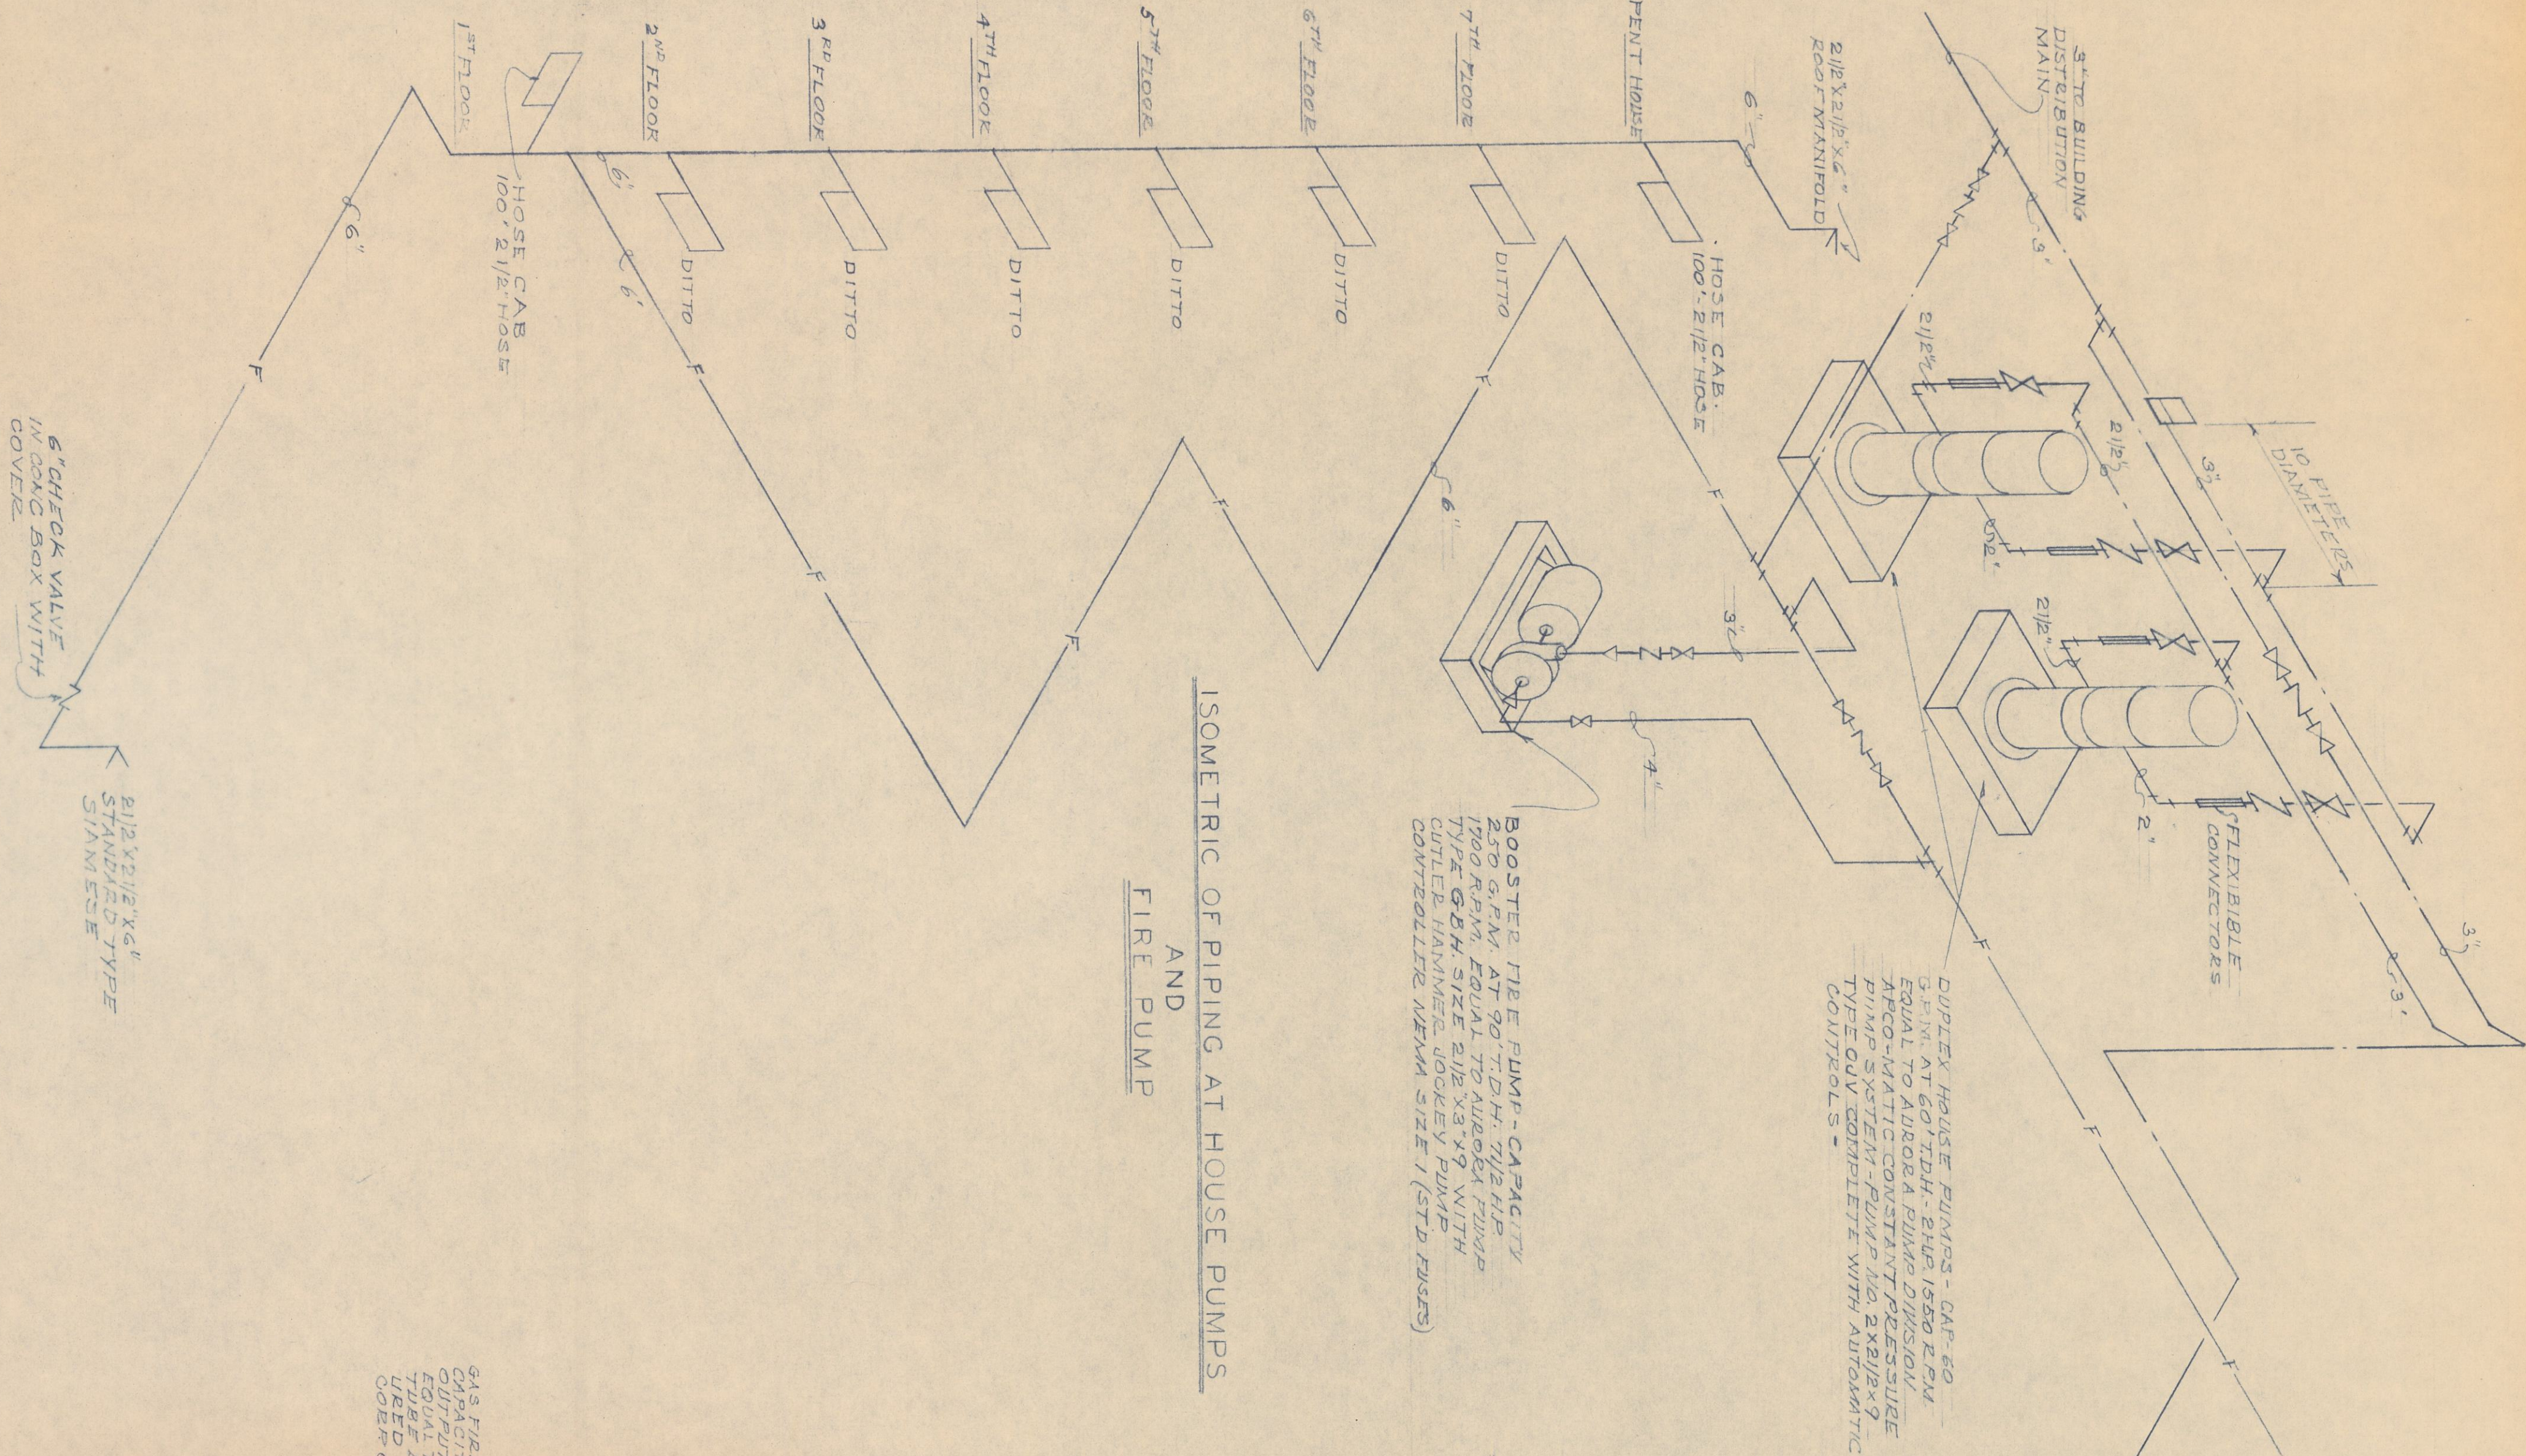

ISOMETRIC OF PIPING AT HOUSE PUMPS AND FIRE PUMP



BOOSTER FIRE PUMP - CAPACITY 250 G.P.M. AT 90' T.D.H. 1 1/2\"/>

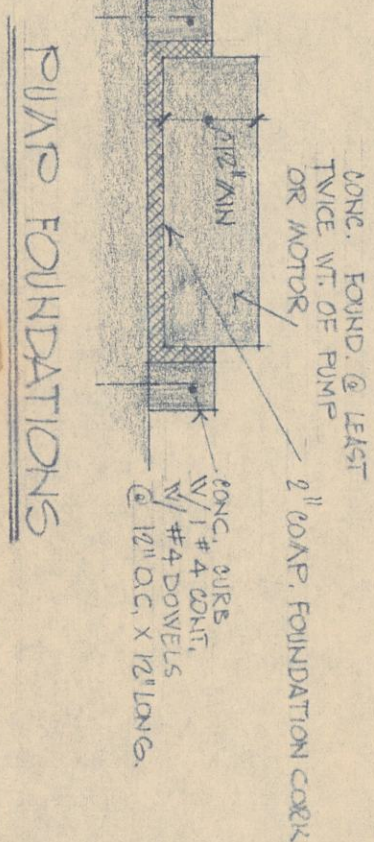

PUMP FOUNDATIONS


INC. AT WATER HEATER SCALE

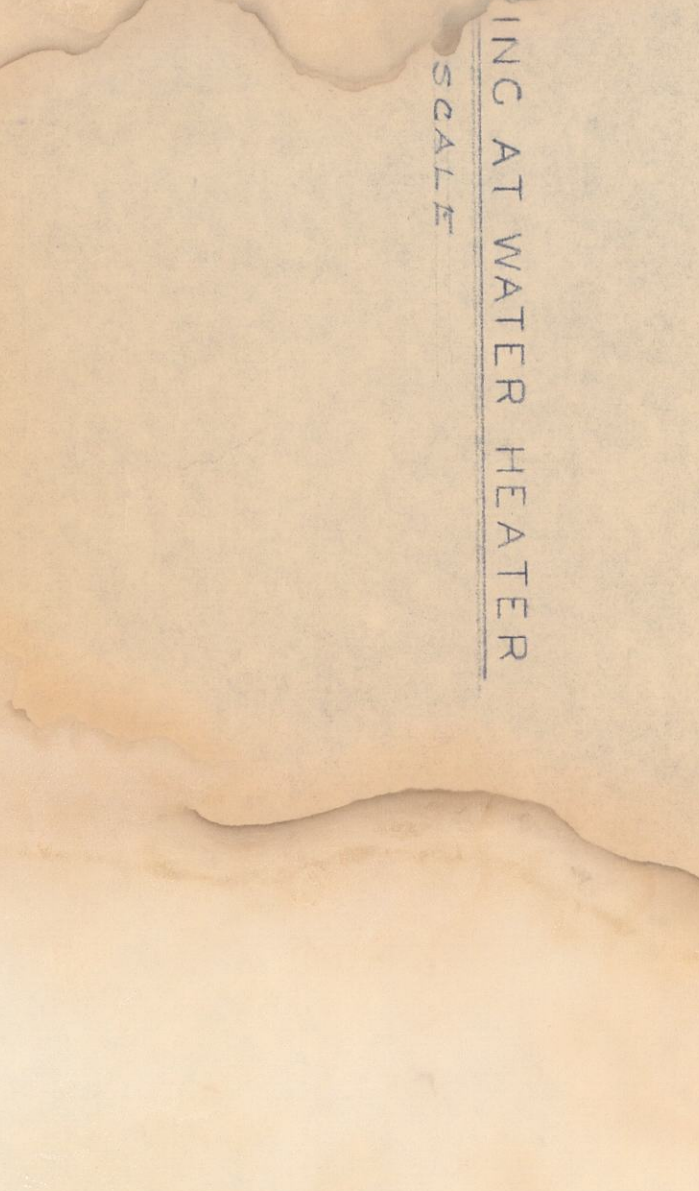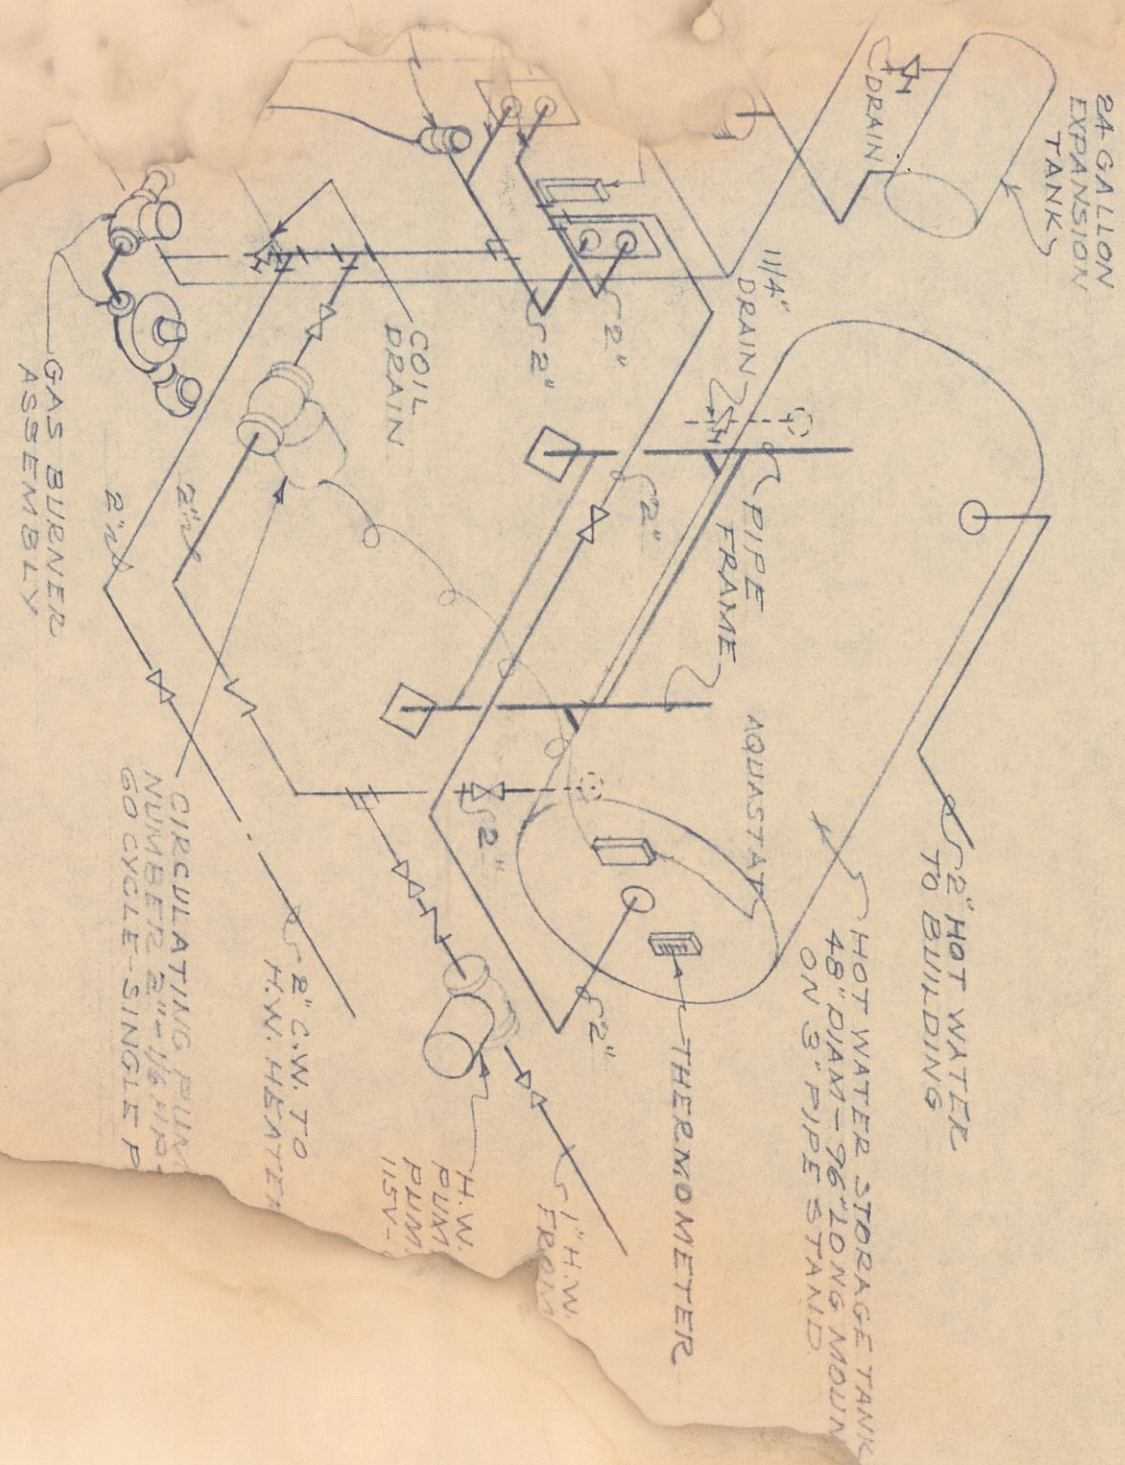

P-5&8

P-6&7

P-4A

P-3

P-2

P-1





